



Detaliu racord acces drum incinta Sc. 1:250

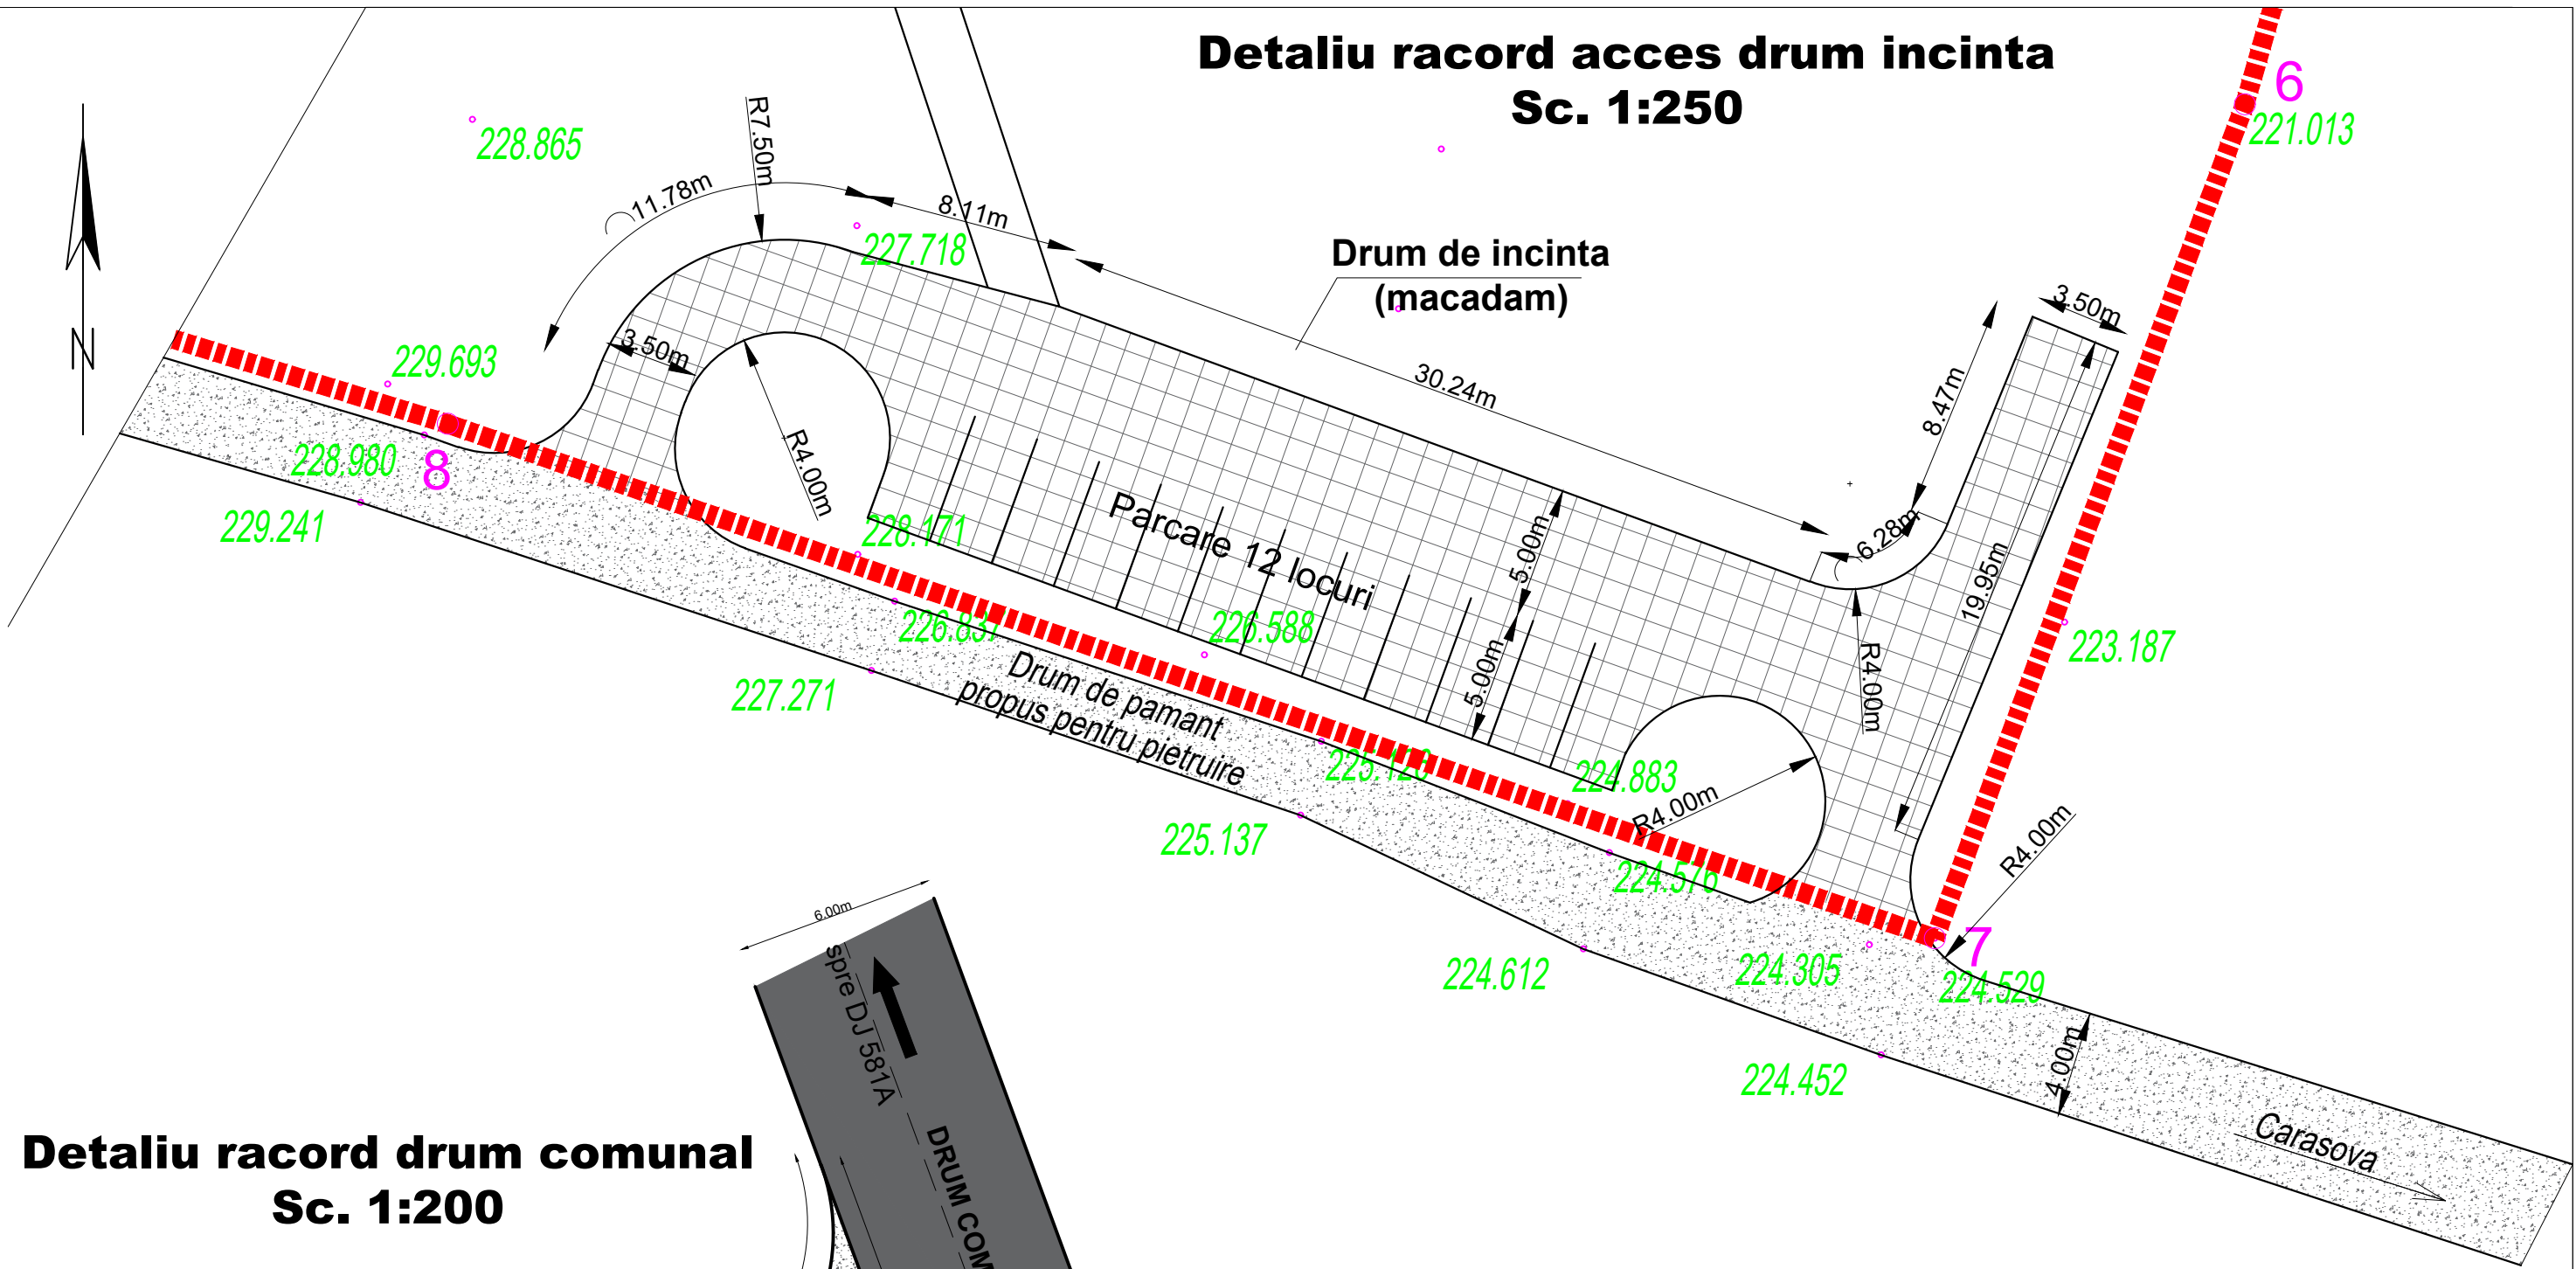

Detaliu racord drum comunal Sc. 1:200

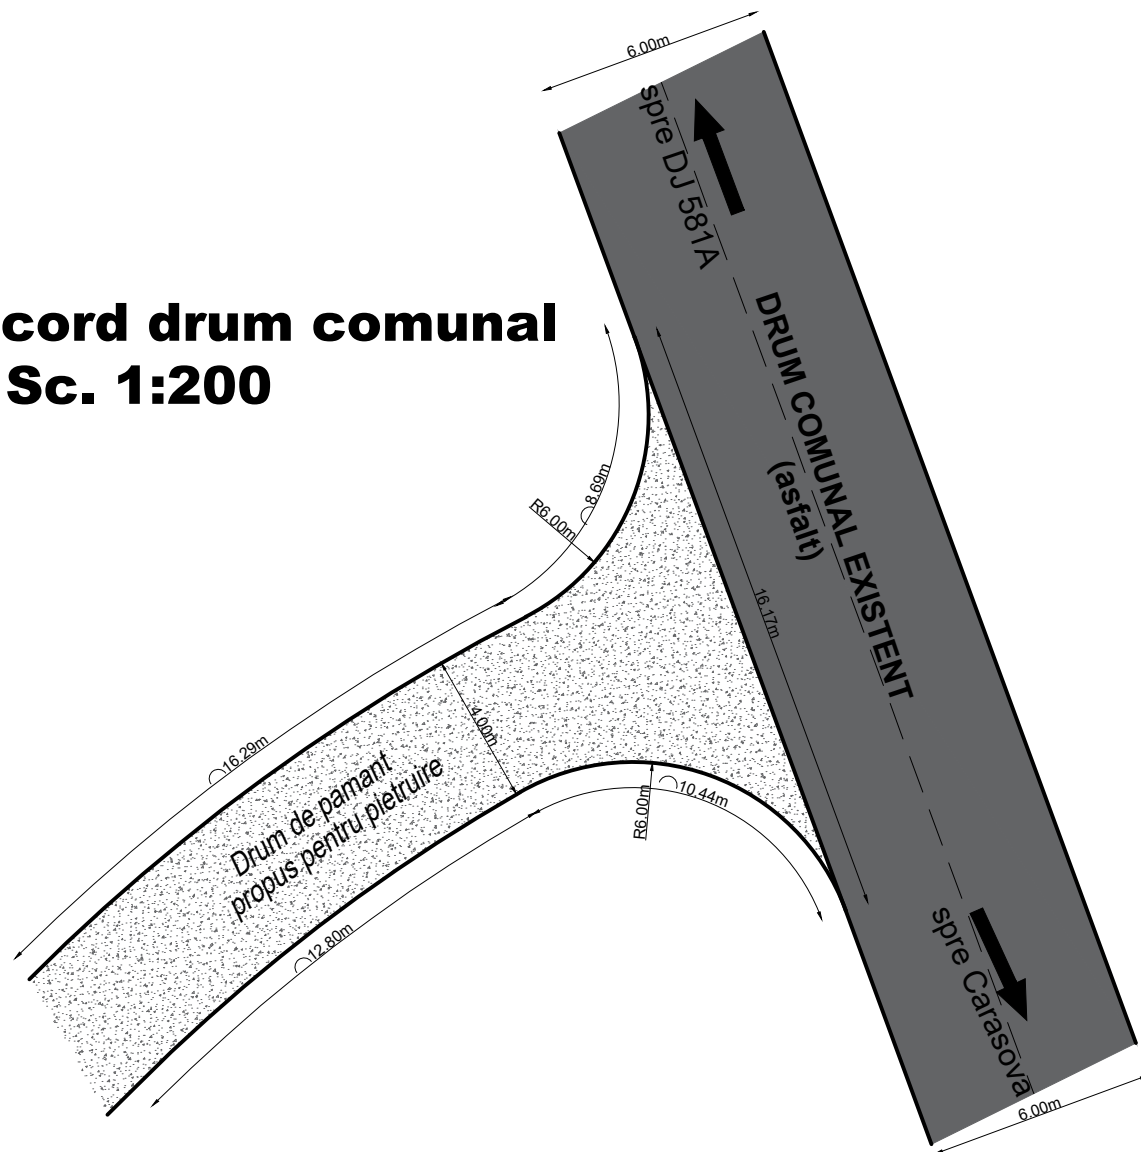

MAST PROCONSULT				Amplasament: com. CARASOVA, jud. CARAS-SEVERIN	
DRUMURI CAI FERATE PODURI TIMISOARA, STR. ION SARBU, NR. 11 TEL: 0745 614522, EMAIL: coma2004consulting@yahoo.com				Beneficiar: S.C. TINKUP TERRA S.R.L.	
				Proiect nr. 013/2016	
		Scara: 1:250		Titlul proiectului: P.U.Z. - Construire AGROPENSIUNEA OTIUM ELEGANS	
SEF PROIECT		ing. Szilagy Marinela S.			Faza: P.U.Z.
PROIECTAT		ing. Szilagy Marinela S.			
DESENAT		ing. Szilagy Marinela S.	Data: 03/2016		Planșa nr. D-02
INTOCMIT		ing. Szilagy Marinela S.	Titlul planșei: Detalii racord acces - Drumuri -		