


ZONA STUDIATA

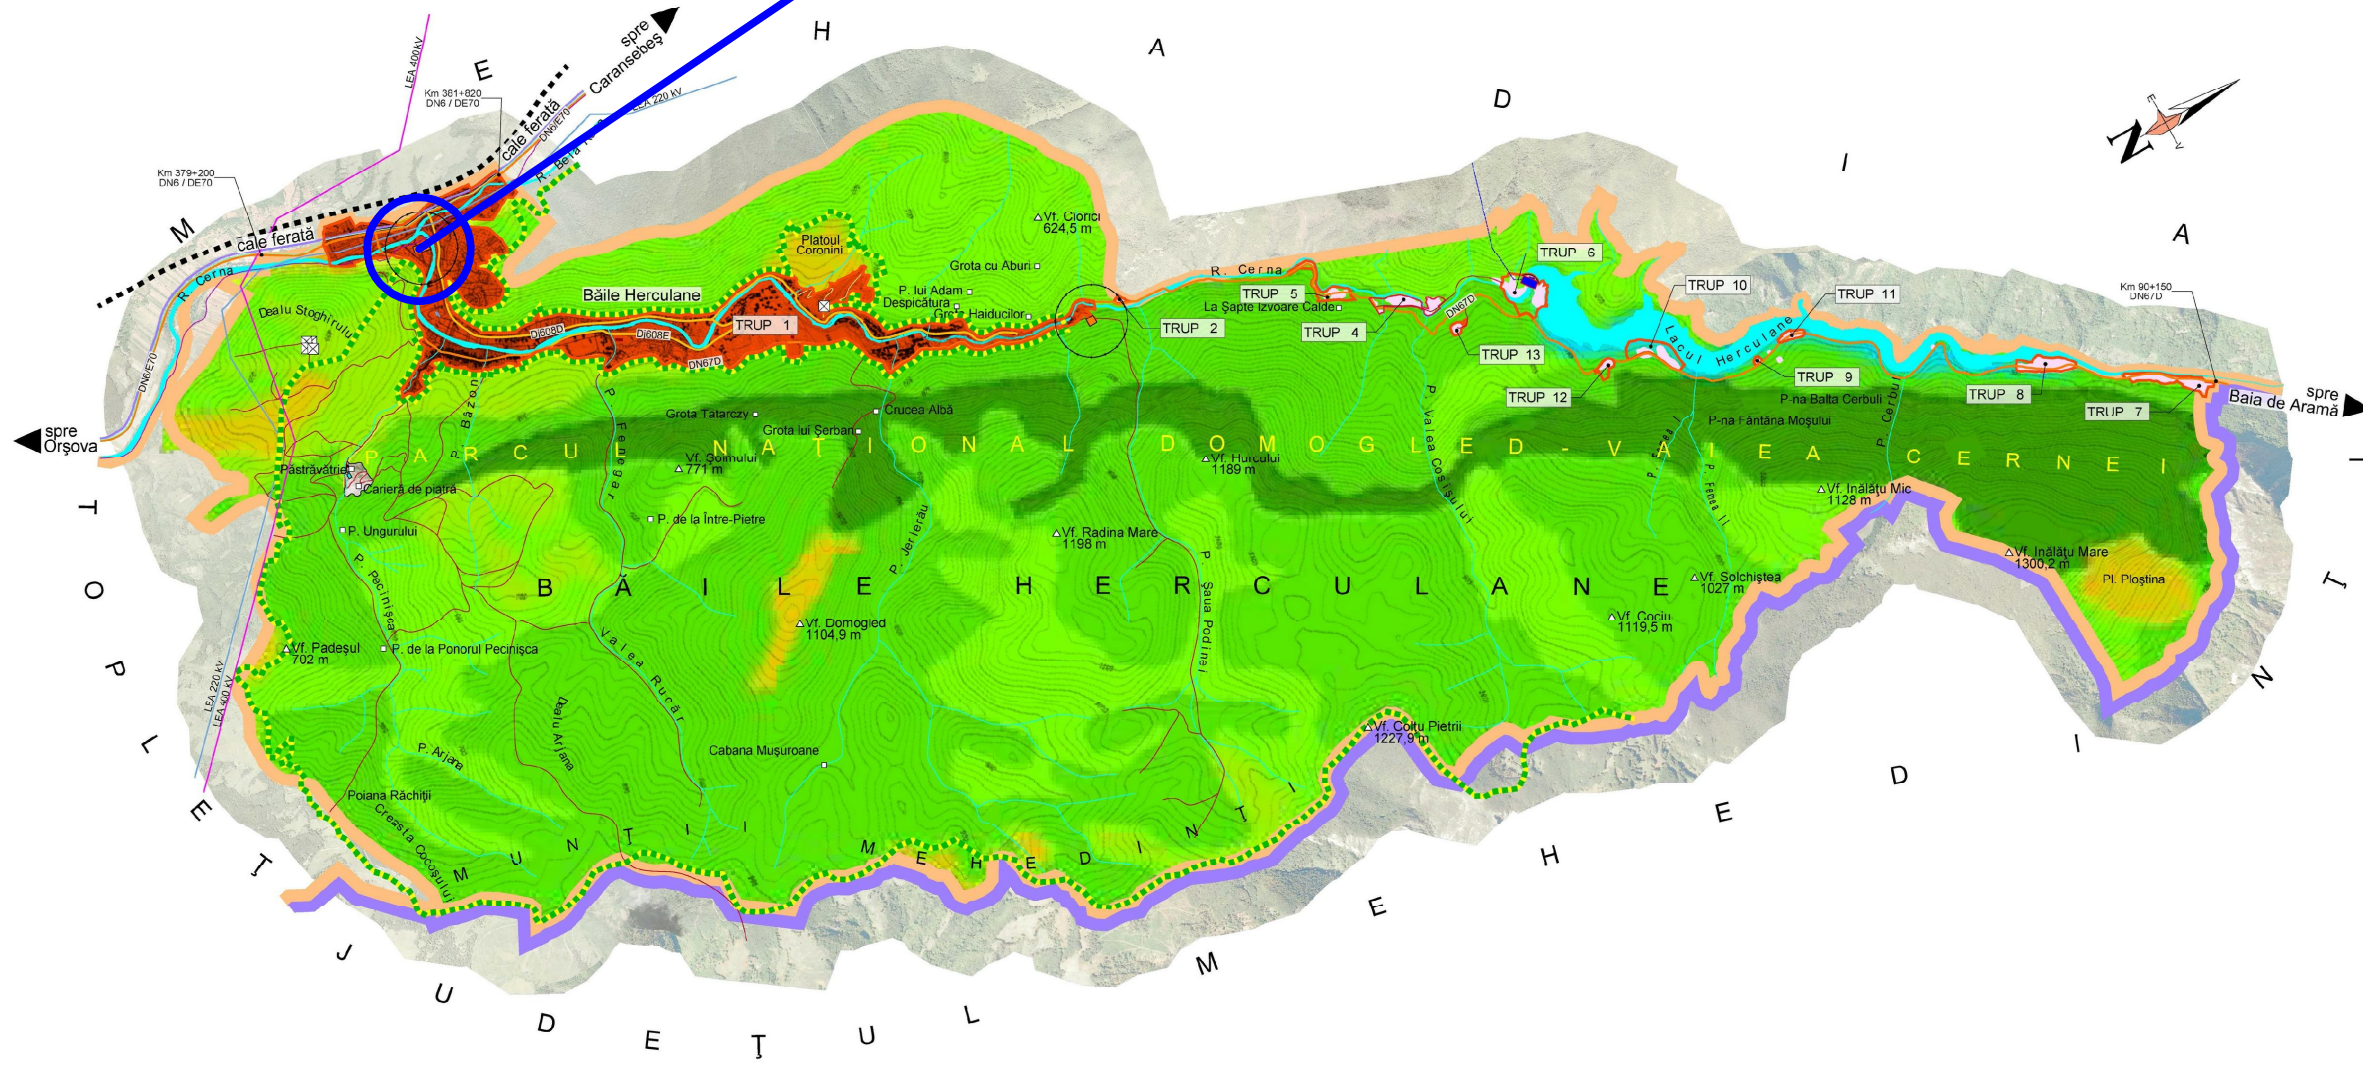

VERIFICATOR/EXPERT	NUME	SEMNATURA	CERINTA	REFERAT / EXPERTIZA NR / DATA	
	BIROU DE ARHITECTURA ARHITECT TRIF MARIANA			Beneficiar: SC MARTA BACOLUX SRL prin BAZAVAN MARIAN	Proiect nr. 23/2016
SPECIFICATIE	NUME	SEMNATURA	Scara	Titlu proiect: ELABORARE PLAN URBANISTIC ZONAL "COMPLEX AGREMENT" BAILE HERCULANE STR. PECINISCA NR.FN, JUD. CARAS-SEVERIN	Faza P.U.Z.
SEF PROIECT	arh. M. TRIF		—		
PROIECTAT	arh. M. TRIF		Data		
DESENAT	arh. M. TRIF		IUN.2017		Titlu plansa: PLAN INCADRARE IN TERITORIU