


ZONA STUDIATA

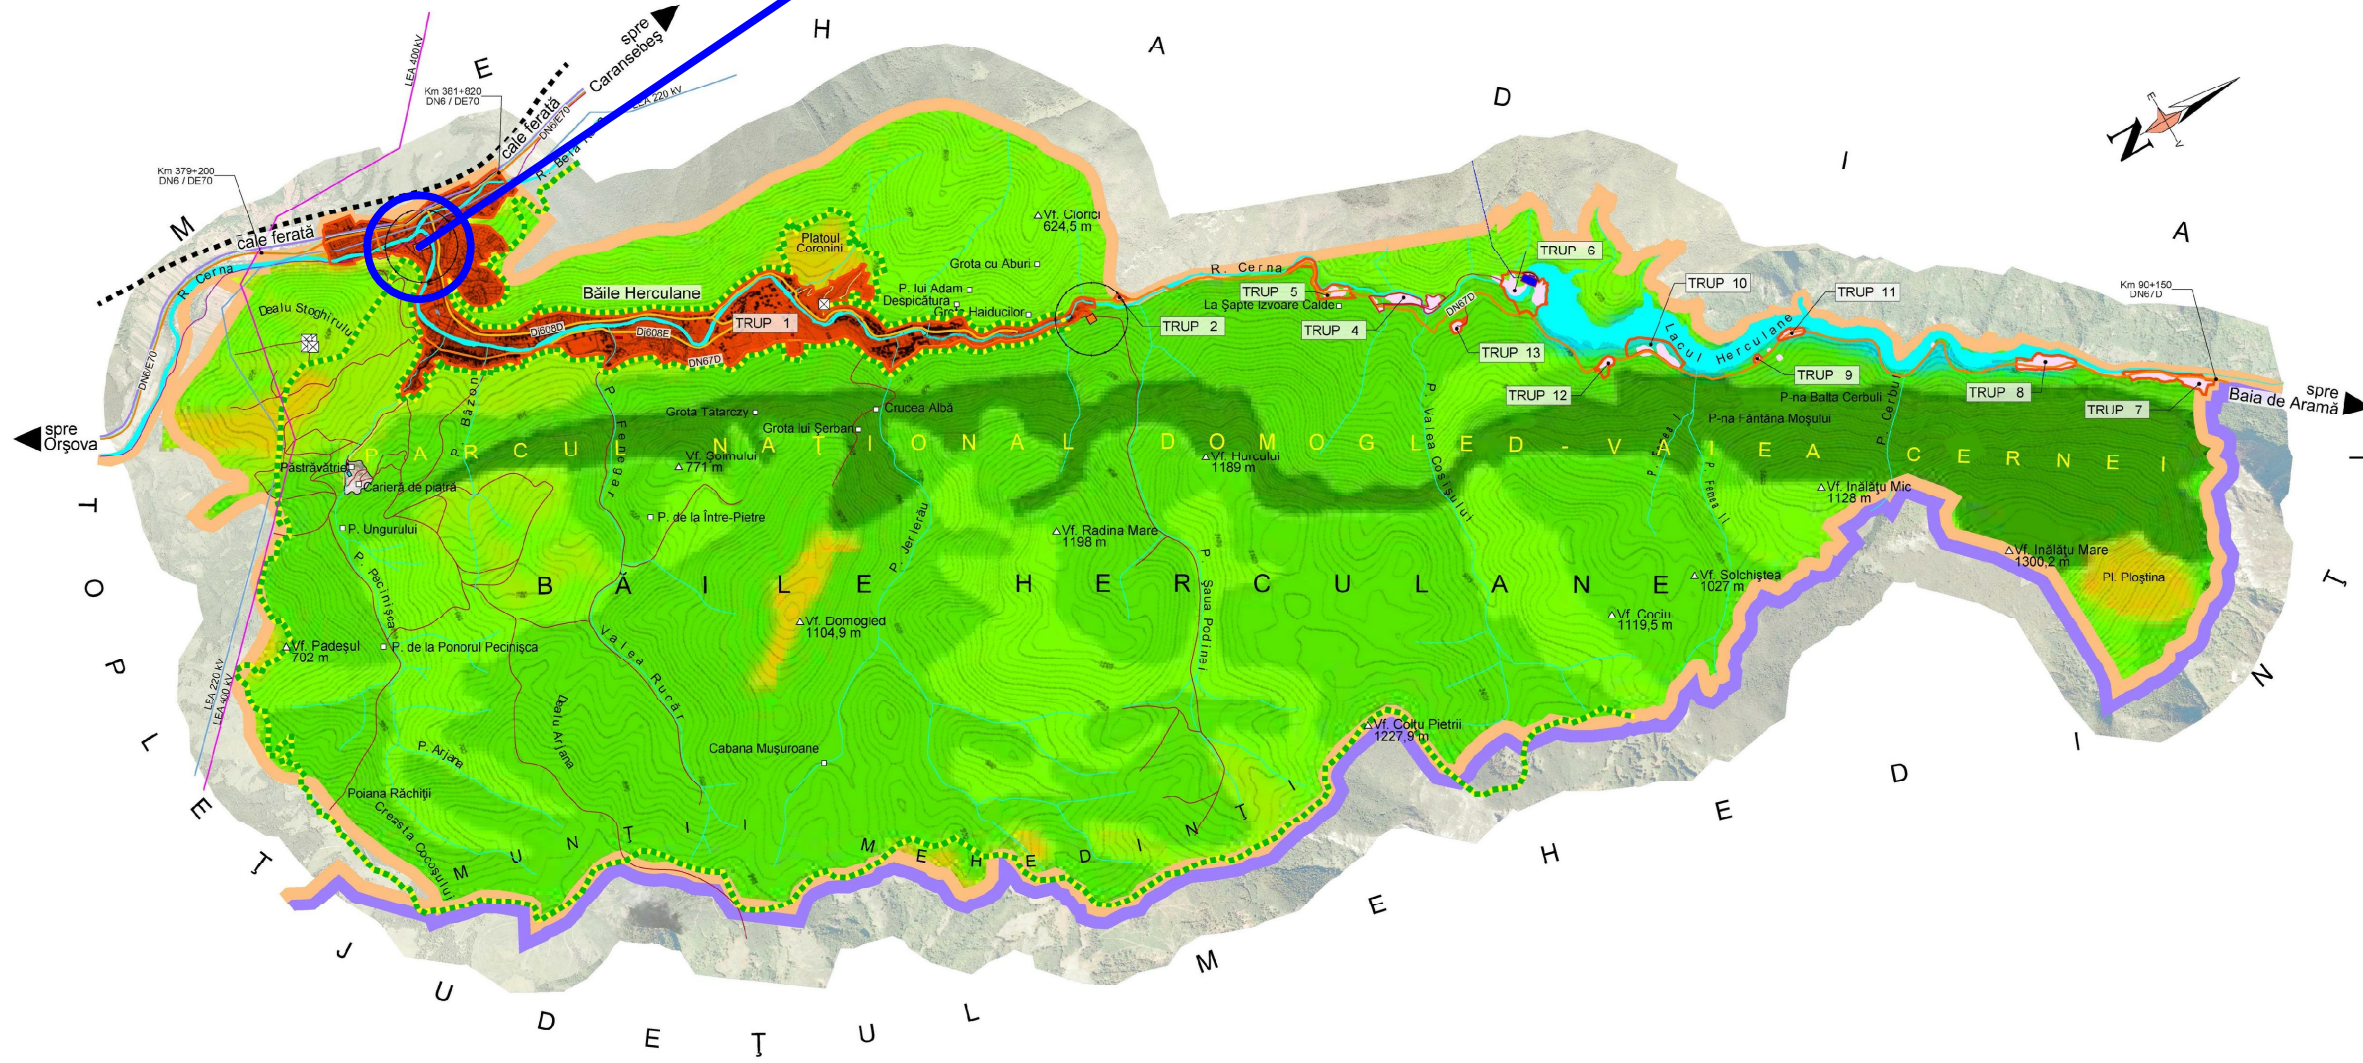

VERIFICATOR/EFECT	NUME	SEMNTATURA	CERINTA	REFERAT / EXPERTIZA NR / DATA	
	BIROU DE ARHITECTURA ARHITECT TRIF MARIANA			Beneficiar: SC MARTA BACOLUX SRL prin BAZAVAN MARIAN	Proiect nr. 23/2016
SPECIFICATE	NUME	SEMNTATURA	Scara	Titlu proiect: ELABORARE PLAN URBANISTIC ZONAL "COMPLEX AGREMENT" BAILE HERCULANE STR. PECINISCA NR.FN, JUD. CARAS-SEVERIN	Faza P.U.Z.
SEF PROIECT	arh. M. TRIF		—		
PROIECTAT	arh. M. TRIF		Data	Titlu planșă: PLAN INCADRARE IN TERITORIU	Planșă nr. A1
DESENAT	arh. M. TRIF		IUN.2017		