



PROFILURI TRANSVERSALE TIP


1. Varianta ocolitoare (drum national secundar, clasa tehnica III)

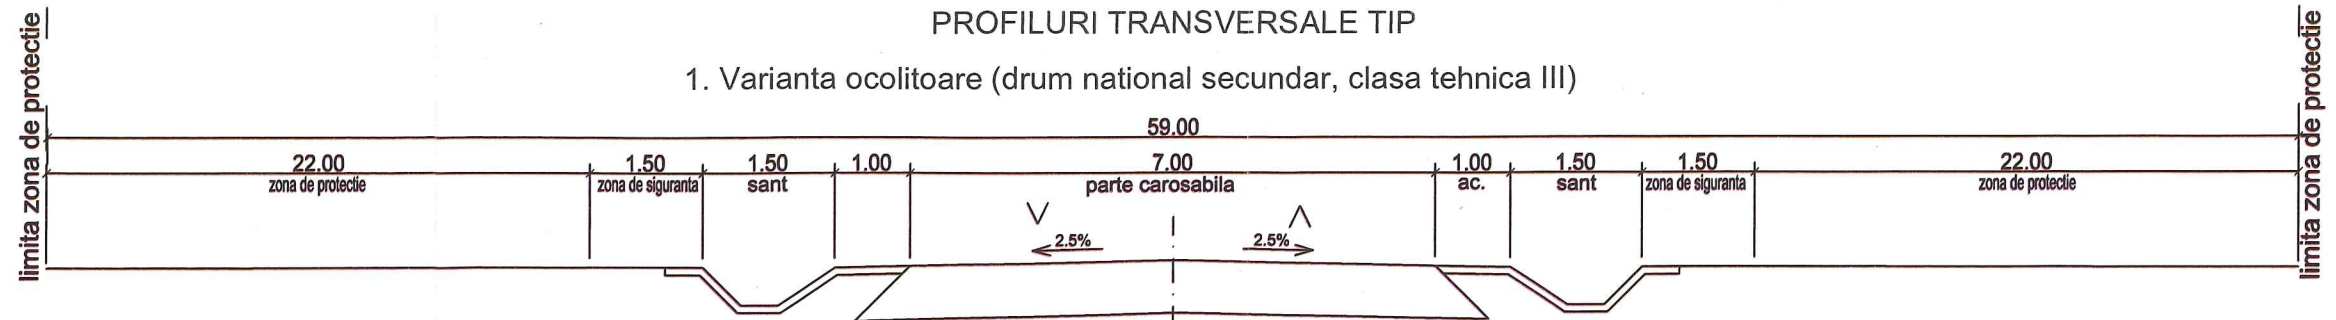


2. DN 57 (intravilan Racasdia, existent)

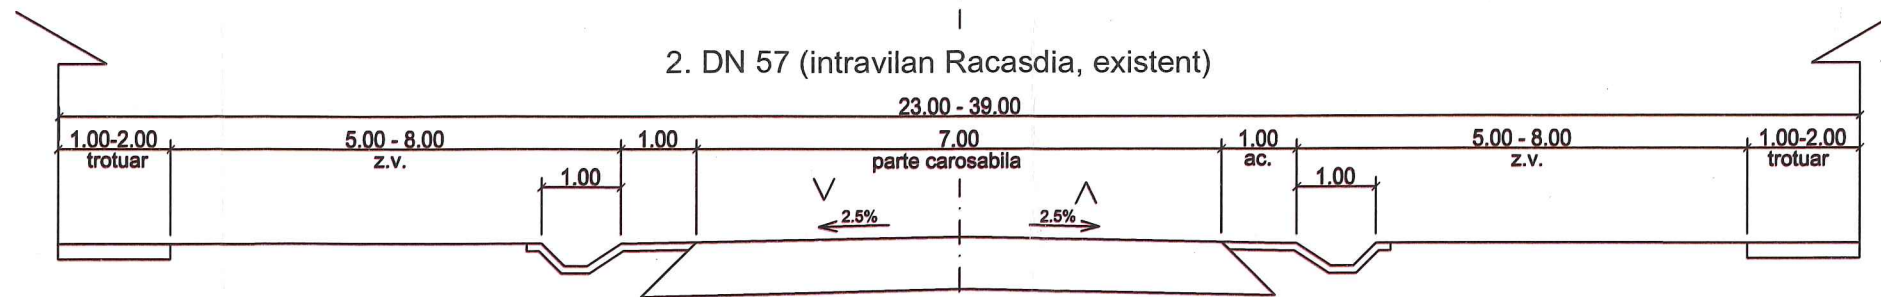


3. DJ 573 D

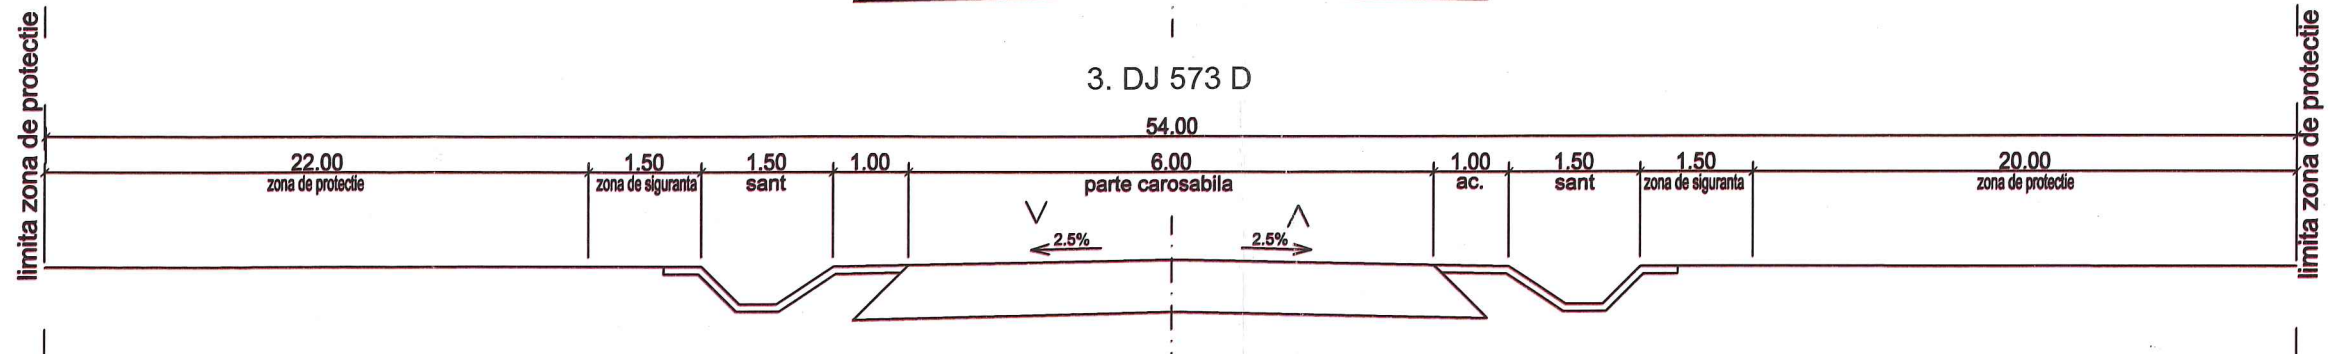

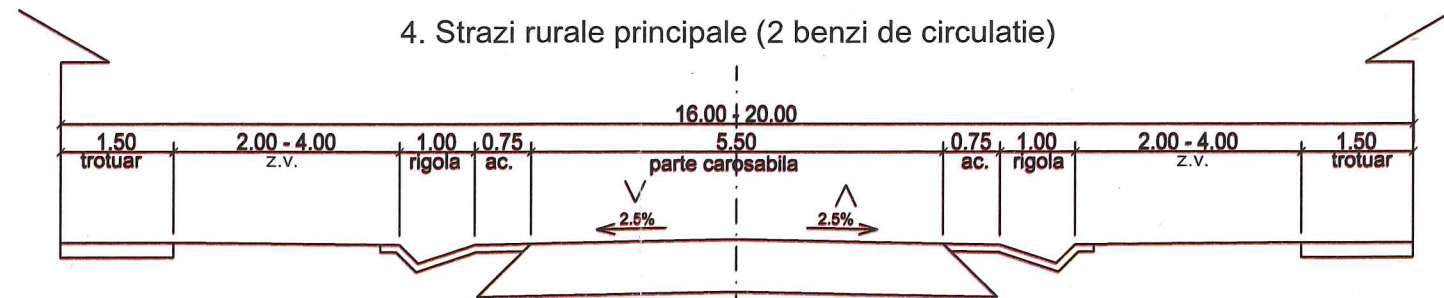

4. Strazi rurale principale (2 benzi de circulatie)

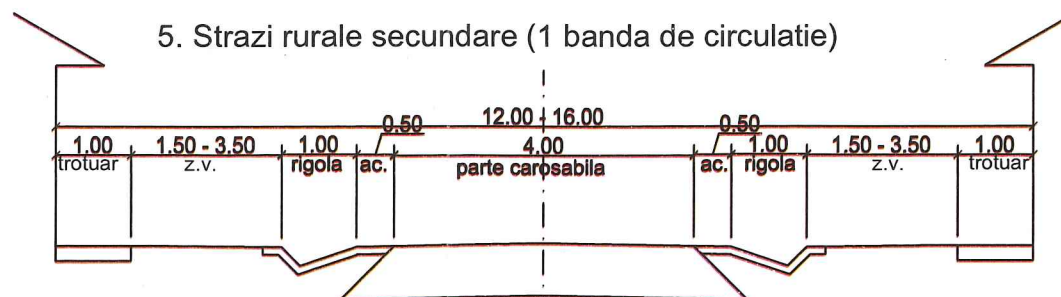

5. Strazi rurale secundare (1 banda de circulatie)



VERIFICATOR: EXPERT:	NUME:	SEMNATURA:	CERINTA	REFERAT / EXPERTIZA NR. / DATA
 <b>SC PATH'S ROUT SRL</b> Tel/fax: 0256-216933, 291052 300430 TIMISOARA, Str. E.Zola 92 E-mail: secretariat@pathsrou.ro ORC J 35/230/1995, CUI: RO7267049 Capital social: 640.000 lei		 EN ISO 9001 20110112/276267 EN ISO 14001 20110412/276266 OHSAS 18001 2011612/276265	Proiect: PLAN URBANISTIC GENERAL COMUNA RACASDIA Loc constr: COMUNA RACASDIA, JUD. CARAS-SEVERIN Beneficiar: COMUNA RACASDIA	Nr.proiect: 17.095 Faza: PUG
DIRECTOR	ing. PERCEC VASILE	SCARA	Obiect: CAI DE COMUNICATIE	
SEF PROIECT	arh. HANCHES CATALIN	1:100	Nr.plan	
PROIECTANT	ina. TAMAS SERGIU	Data: FEBRUARIE 2016	03	