




Profil longitudinal- Situatie existenta

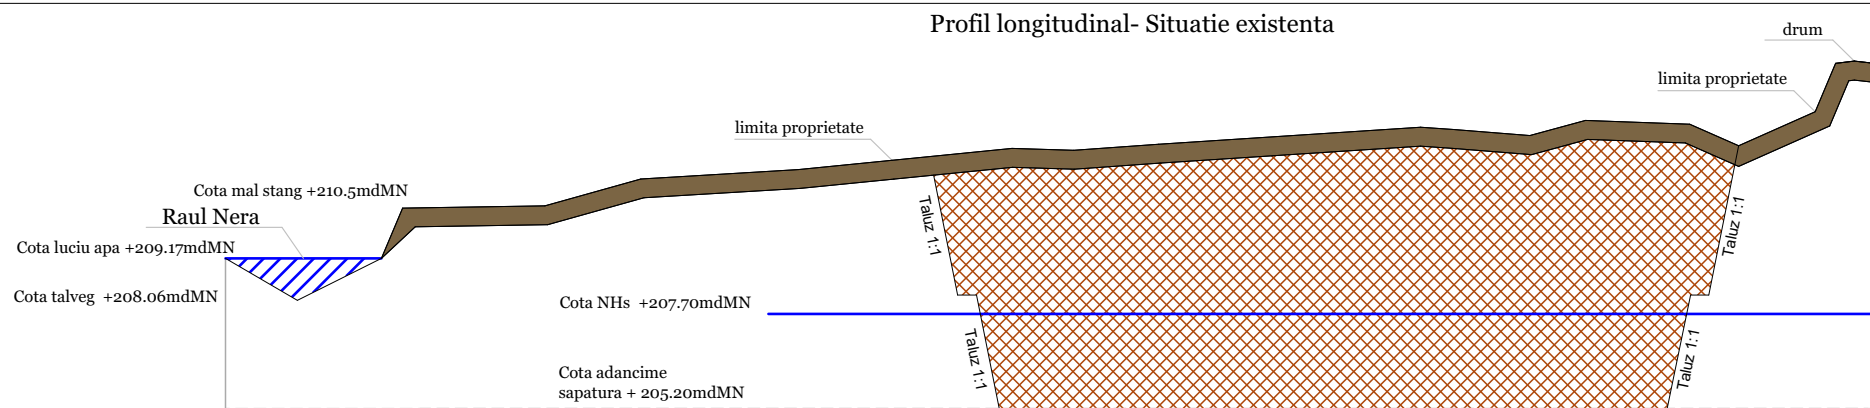


Profil longitudinal- Exploatare

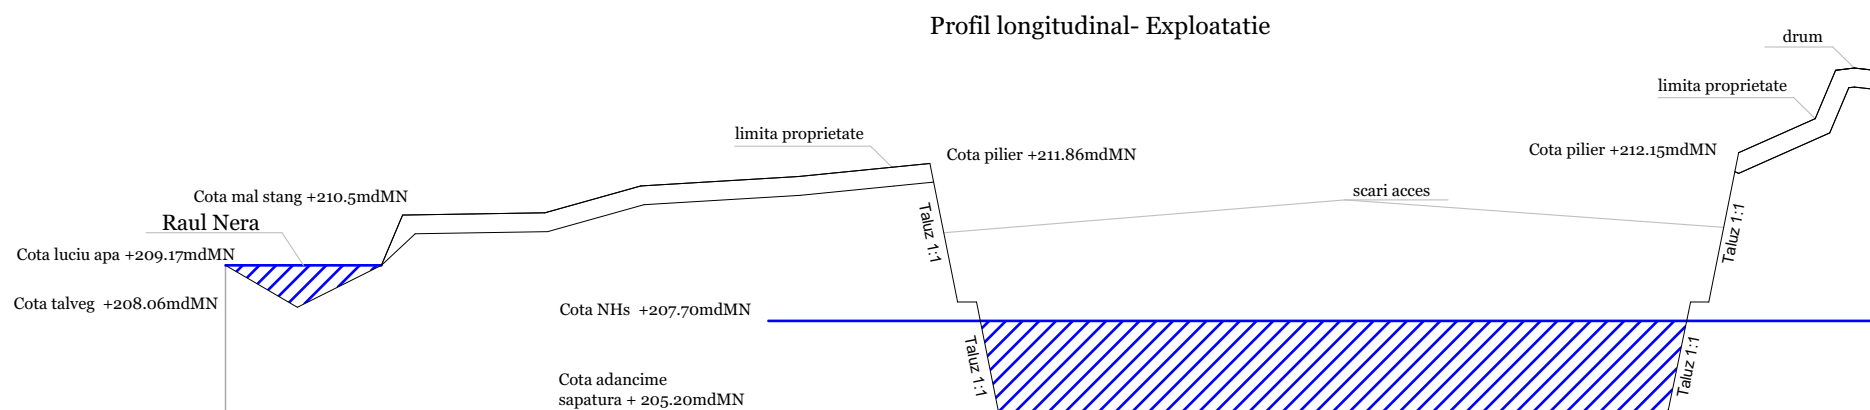


Profil transversal PT1 - Situatie existenta

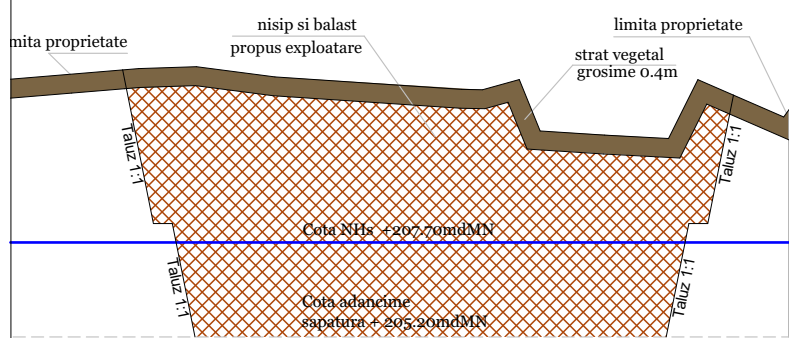


Profil transversal PT3 - Situatie existenta

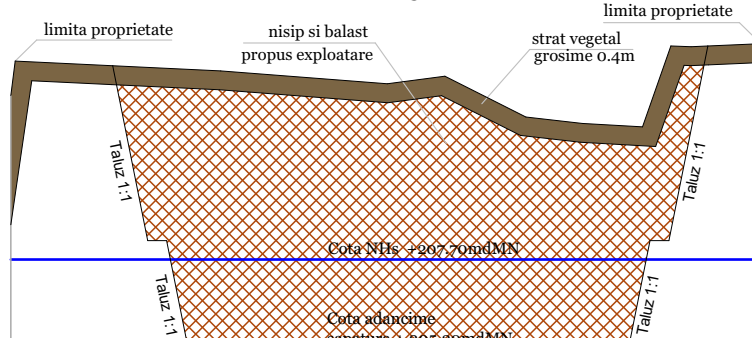


Profil transversal PT1 - Exploatare

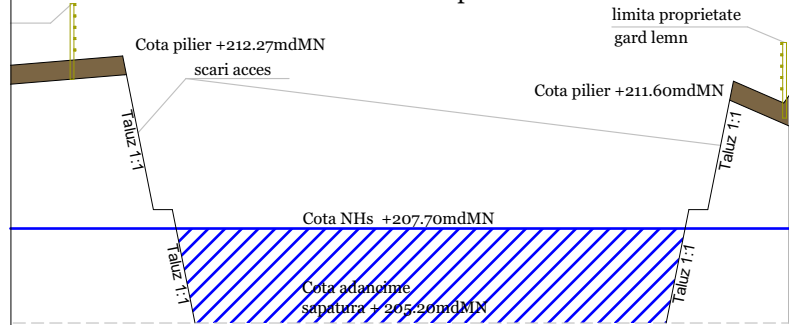


Profil transversal PT3 - Exploatare

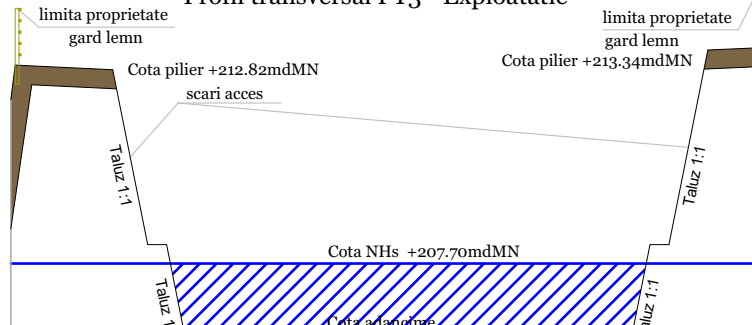


Profil transversal PT2 - Situatie existenta

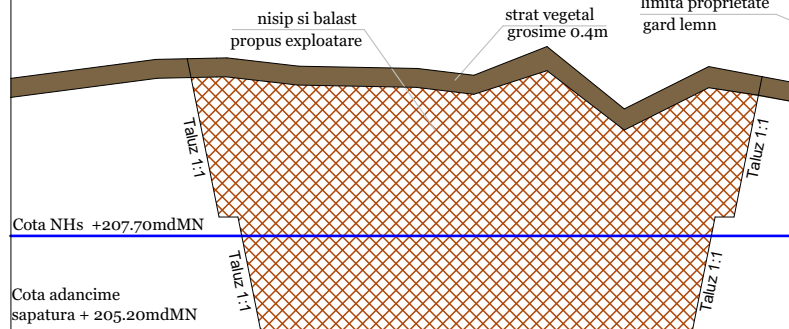


Profil transversal PT4 - Situatie existenta

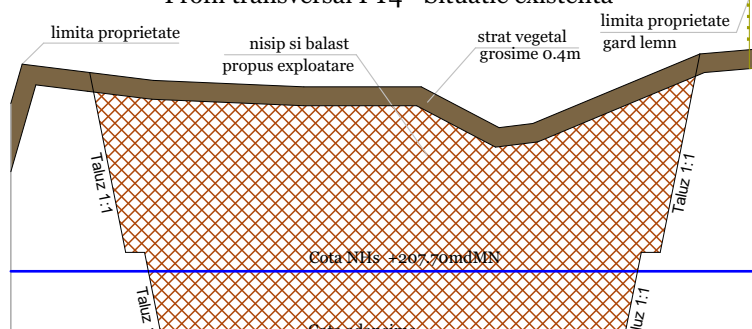


Profil transversal PT2 - Exploatare

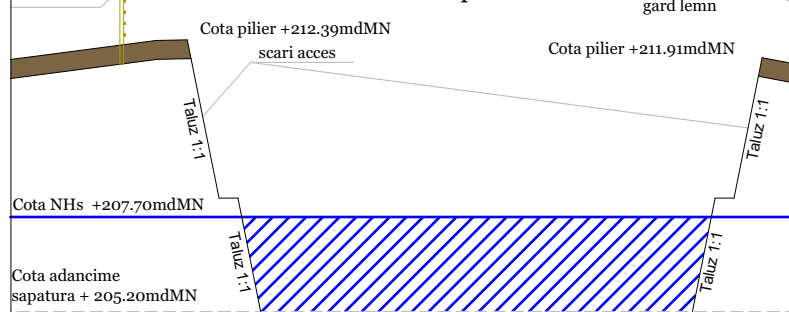


Profil transversal PT4 - Exploatare

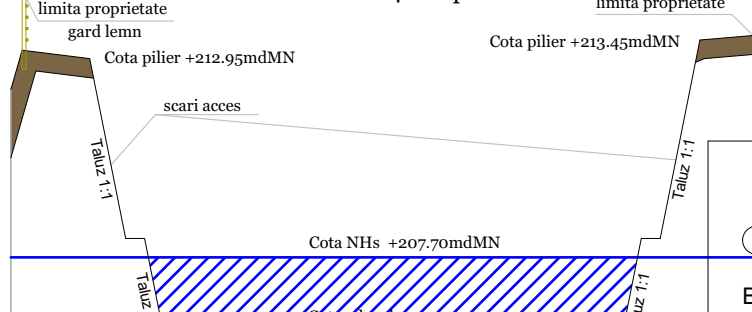

Profil transversal PT5 - Situatie existenta

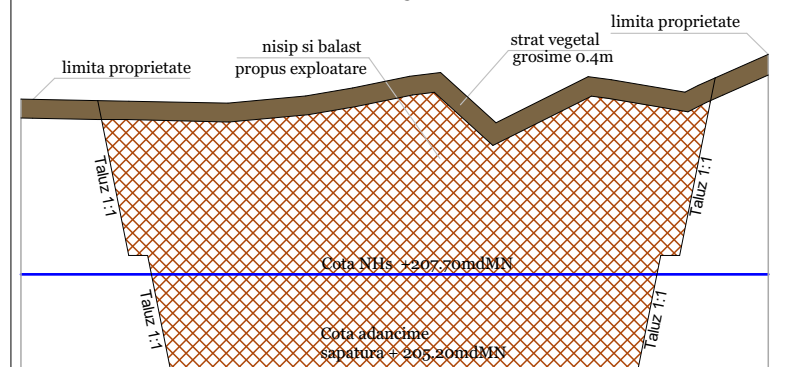

Profil transversal PT5 - Exploatare

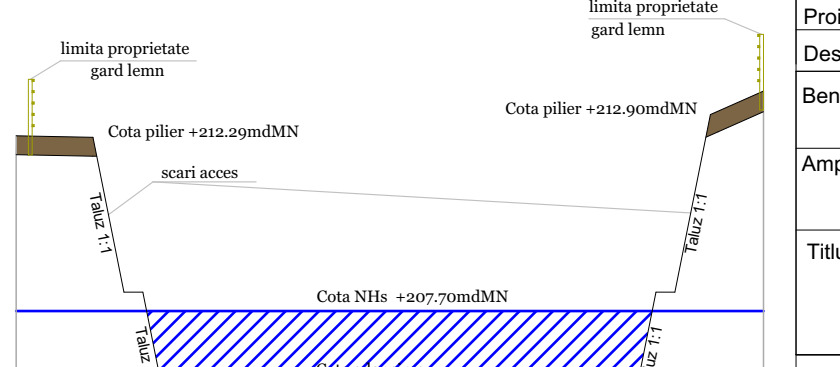



BIROU INDIVIDUAL DE ARHITECTURA
ANA - AURA SERDESNIUC
 CARANSEBES, Str. Avram Iancu Nr. 2D, et. 1
 JUPA, Str. Tibiscum Nr. 33 tel. 0744 66 74 34

Specificatie	Nume	Semnatura
Coordonator	arh. Aura SERDESNIUC	
Proiectat	arh. Liane BOLDICI	
Desenat	arh. Liane BOLDICI	
Beneficiar	S.C PHOENIX IMPEX S.R.L	
Amplasament	judet Caras-Severin, comuna Dalboset, extravilan CF Nr. 30012,30013,30014,30015, 30016,30017,30018 Dalboset	
Titlu proiect	PLAN URBANISTIC ZONAL - AMENAJARE IAZ PISCICOL - ca urmare a exploatarii produselor de balastiera (nisip si pietris)	
Faza	P.U.Z	Scara: 1:200
Titlu plansa	PROFILE TRANSVERSALE	
Nr. pr./data	398/11.2017	Plansa: 05