



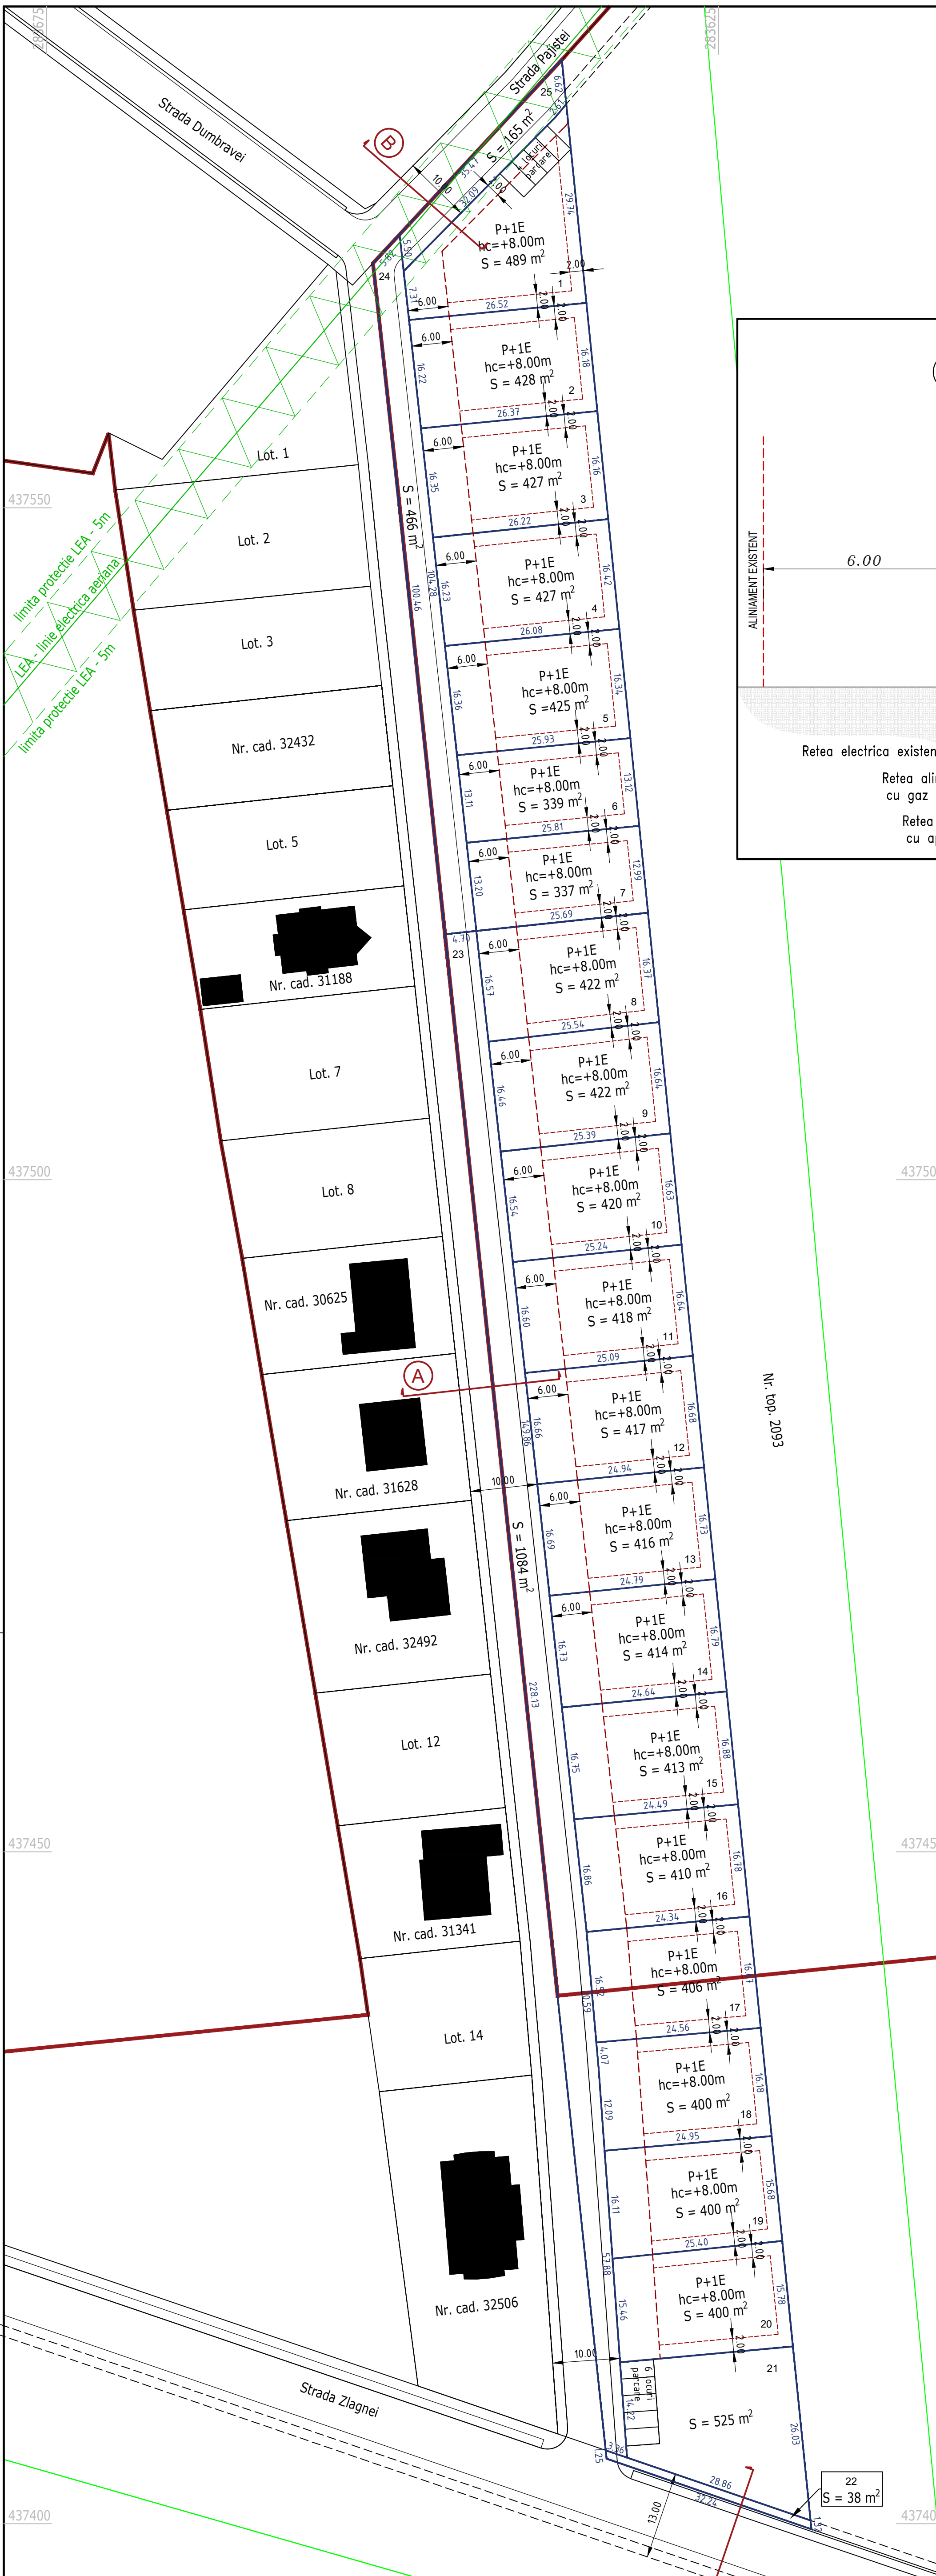


INDICI URBANISTICI OBIECTIV DE INTERES PUBLIC
 P.O.T. = 40% C.U.T. = 0.80

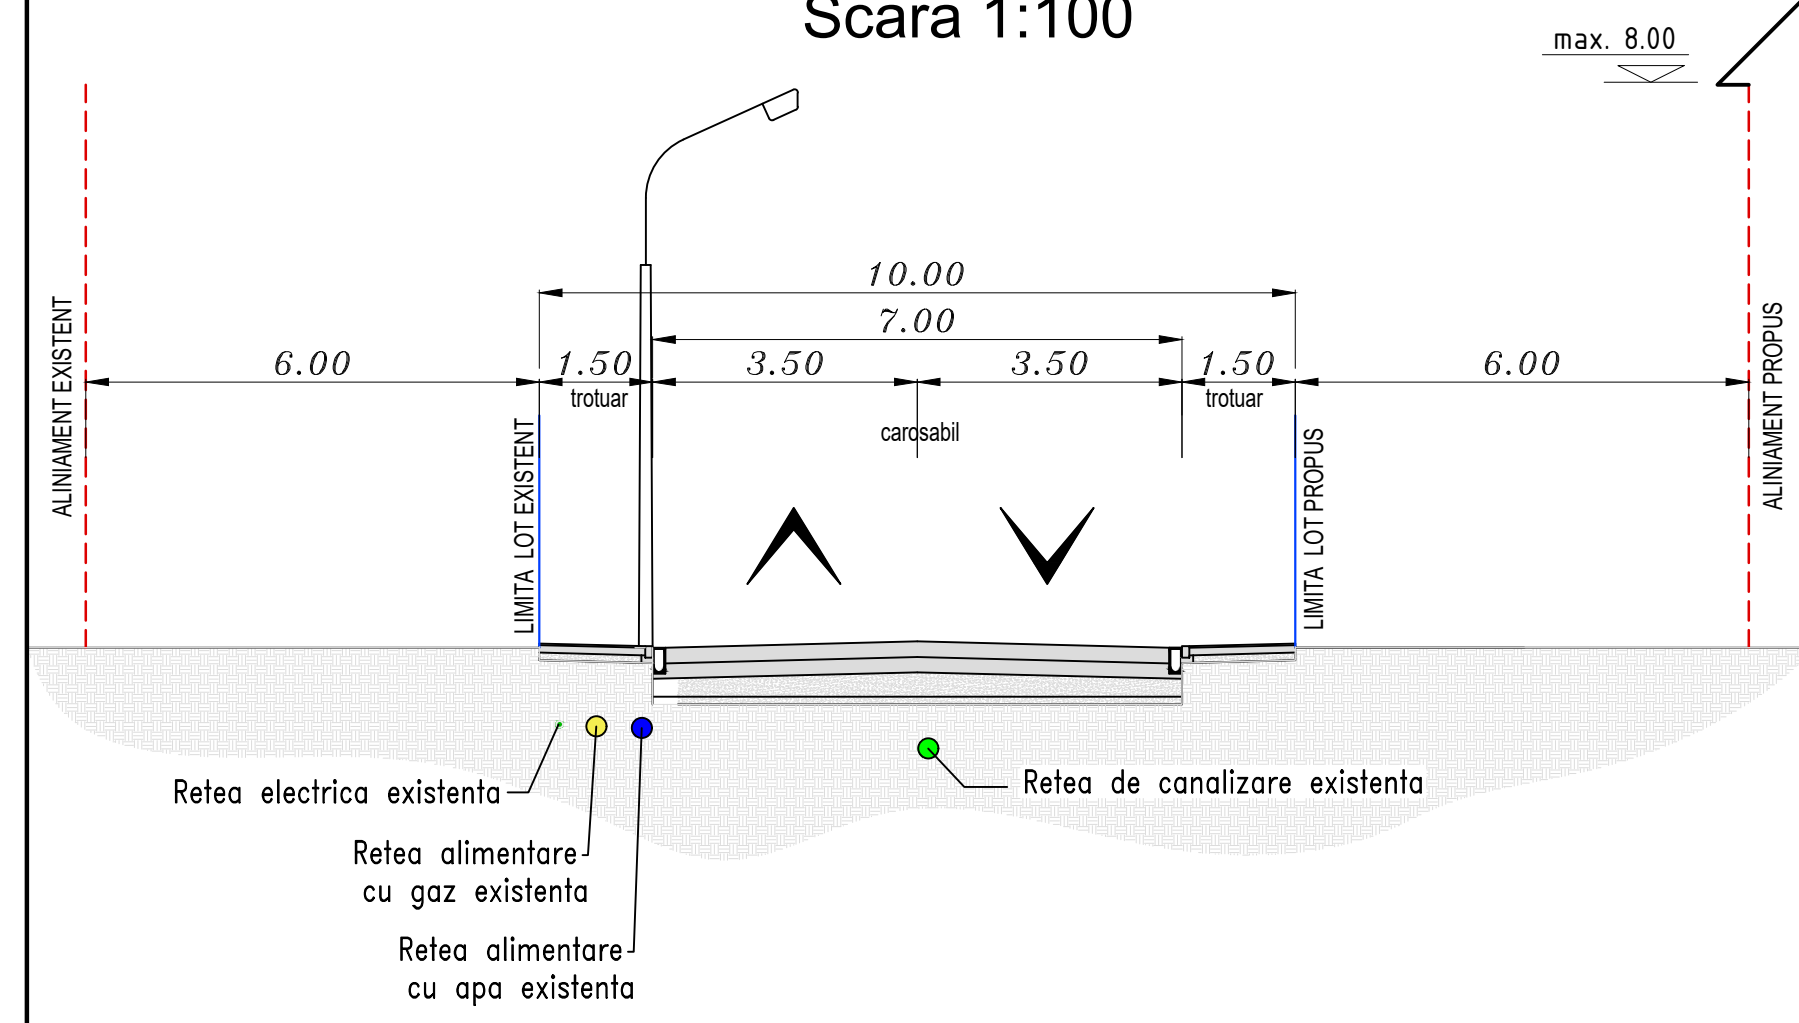


A PROFIL STRADAL PROPUZ
 Scara 1:100



B PROFIL STRADAL PROPUZ
 Scara 1:100

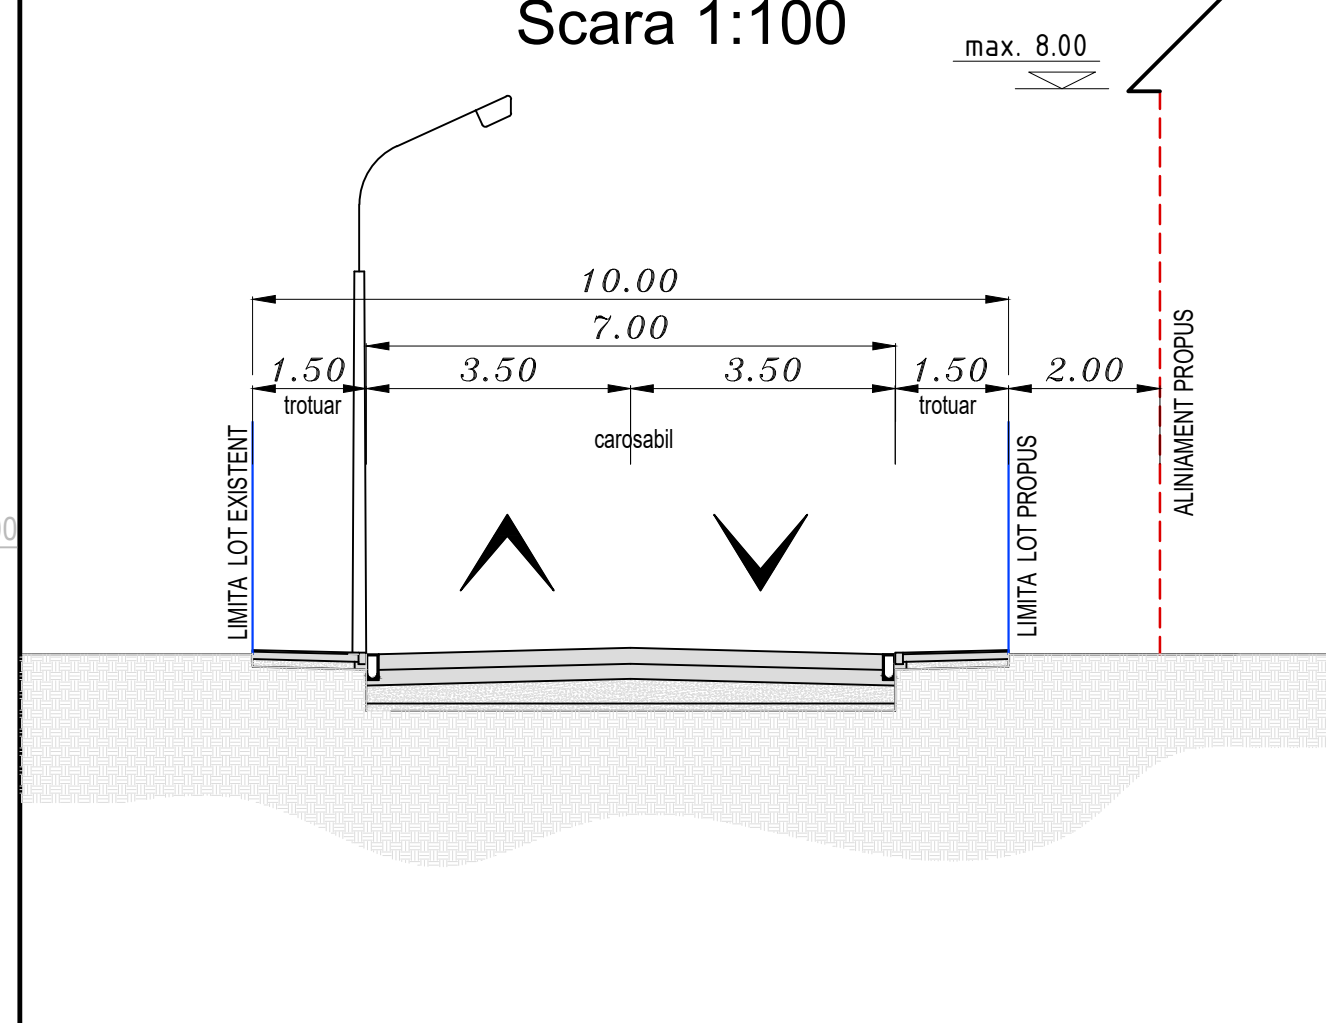

B PROFIL STRADAL PROPUZ
 Scara 1:100

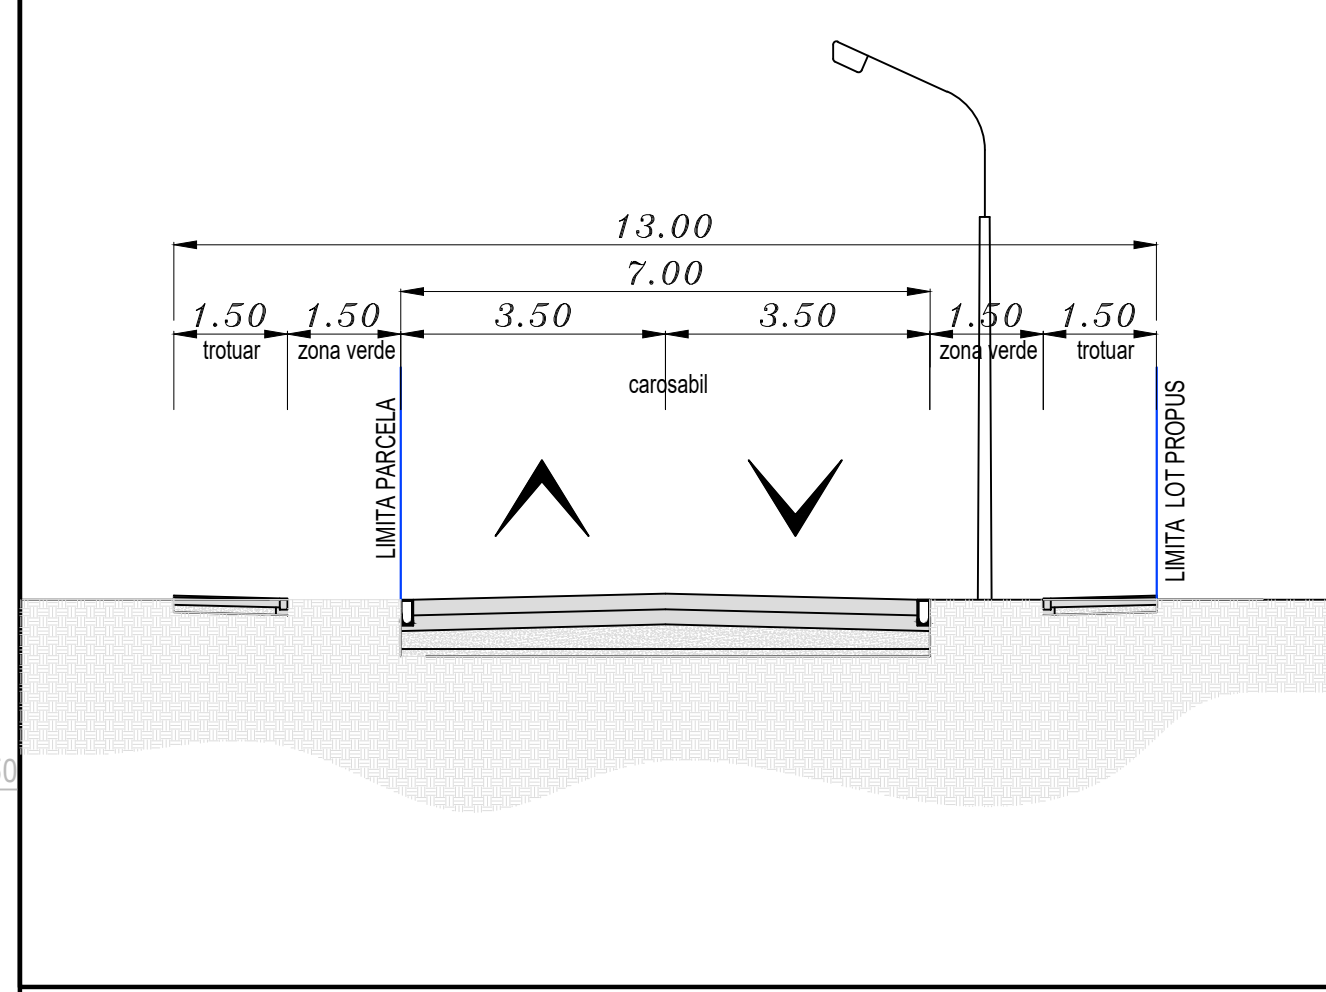

| | | | | | | |
|-------------|--|-------------------|-----------|---|--|----------------------|
| SEF PROIECT | | arh. MIHNEA MARCU | SEMNATURA | Scara: 1:500 | Titlu proiect: PUZ - Extindere zona locuinte - Str. Zlagnei - prelungire | Faza: PUZ |
| PROIECTAT | | arh. MIHNEA MARCU | SEMNATURA | Data: Octombrie 2021 | Beneficiar: Lucaci Daniel, Graf Luminita Natasa, Jaros Veronica Ionica | Proiect nr.: 91/2019 |
| DESENAT | | MEZES ADRIAN | SEMNATURA | REGLEMENTARI URBANISTICE PROFILE STRADALE | Plansa nr.: 06 | |