


P.U.Z - PLAN URBANISTIC ZONAL

AMENAJARE IAZ PISCICOL, CA URMARE A EXPLOATARII PRODUSELOR DE BALASTIERA (NISIP, PIETRIS)

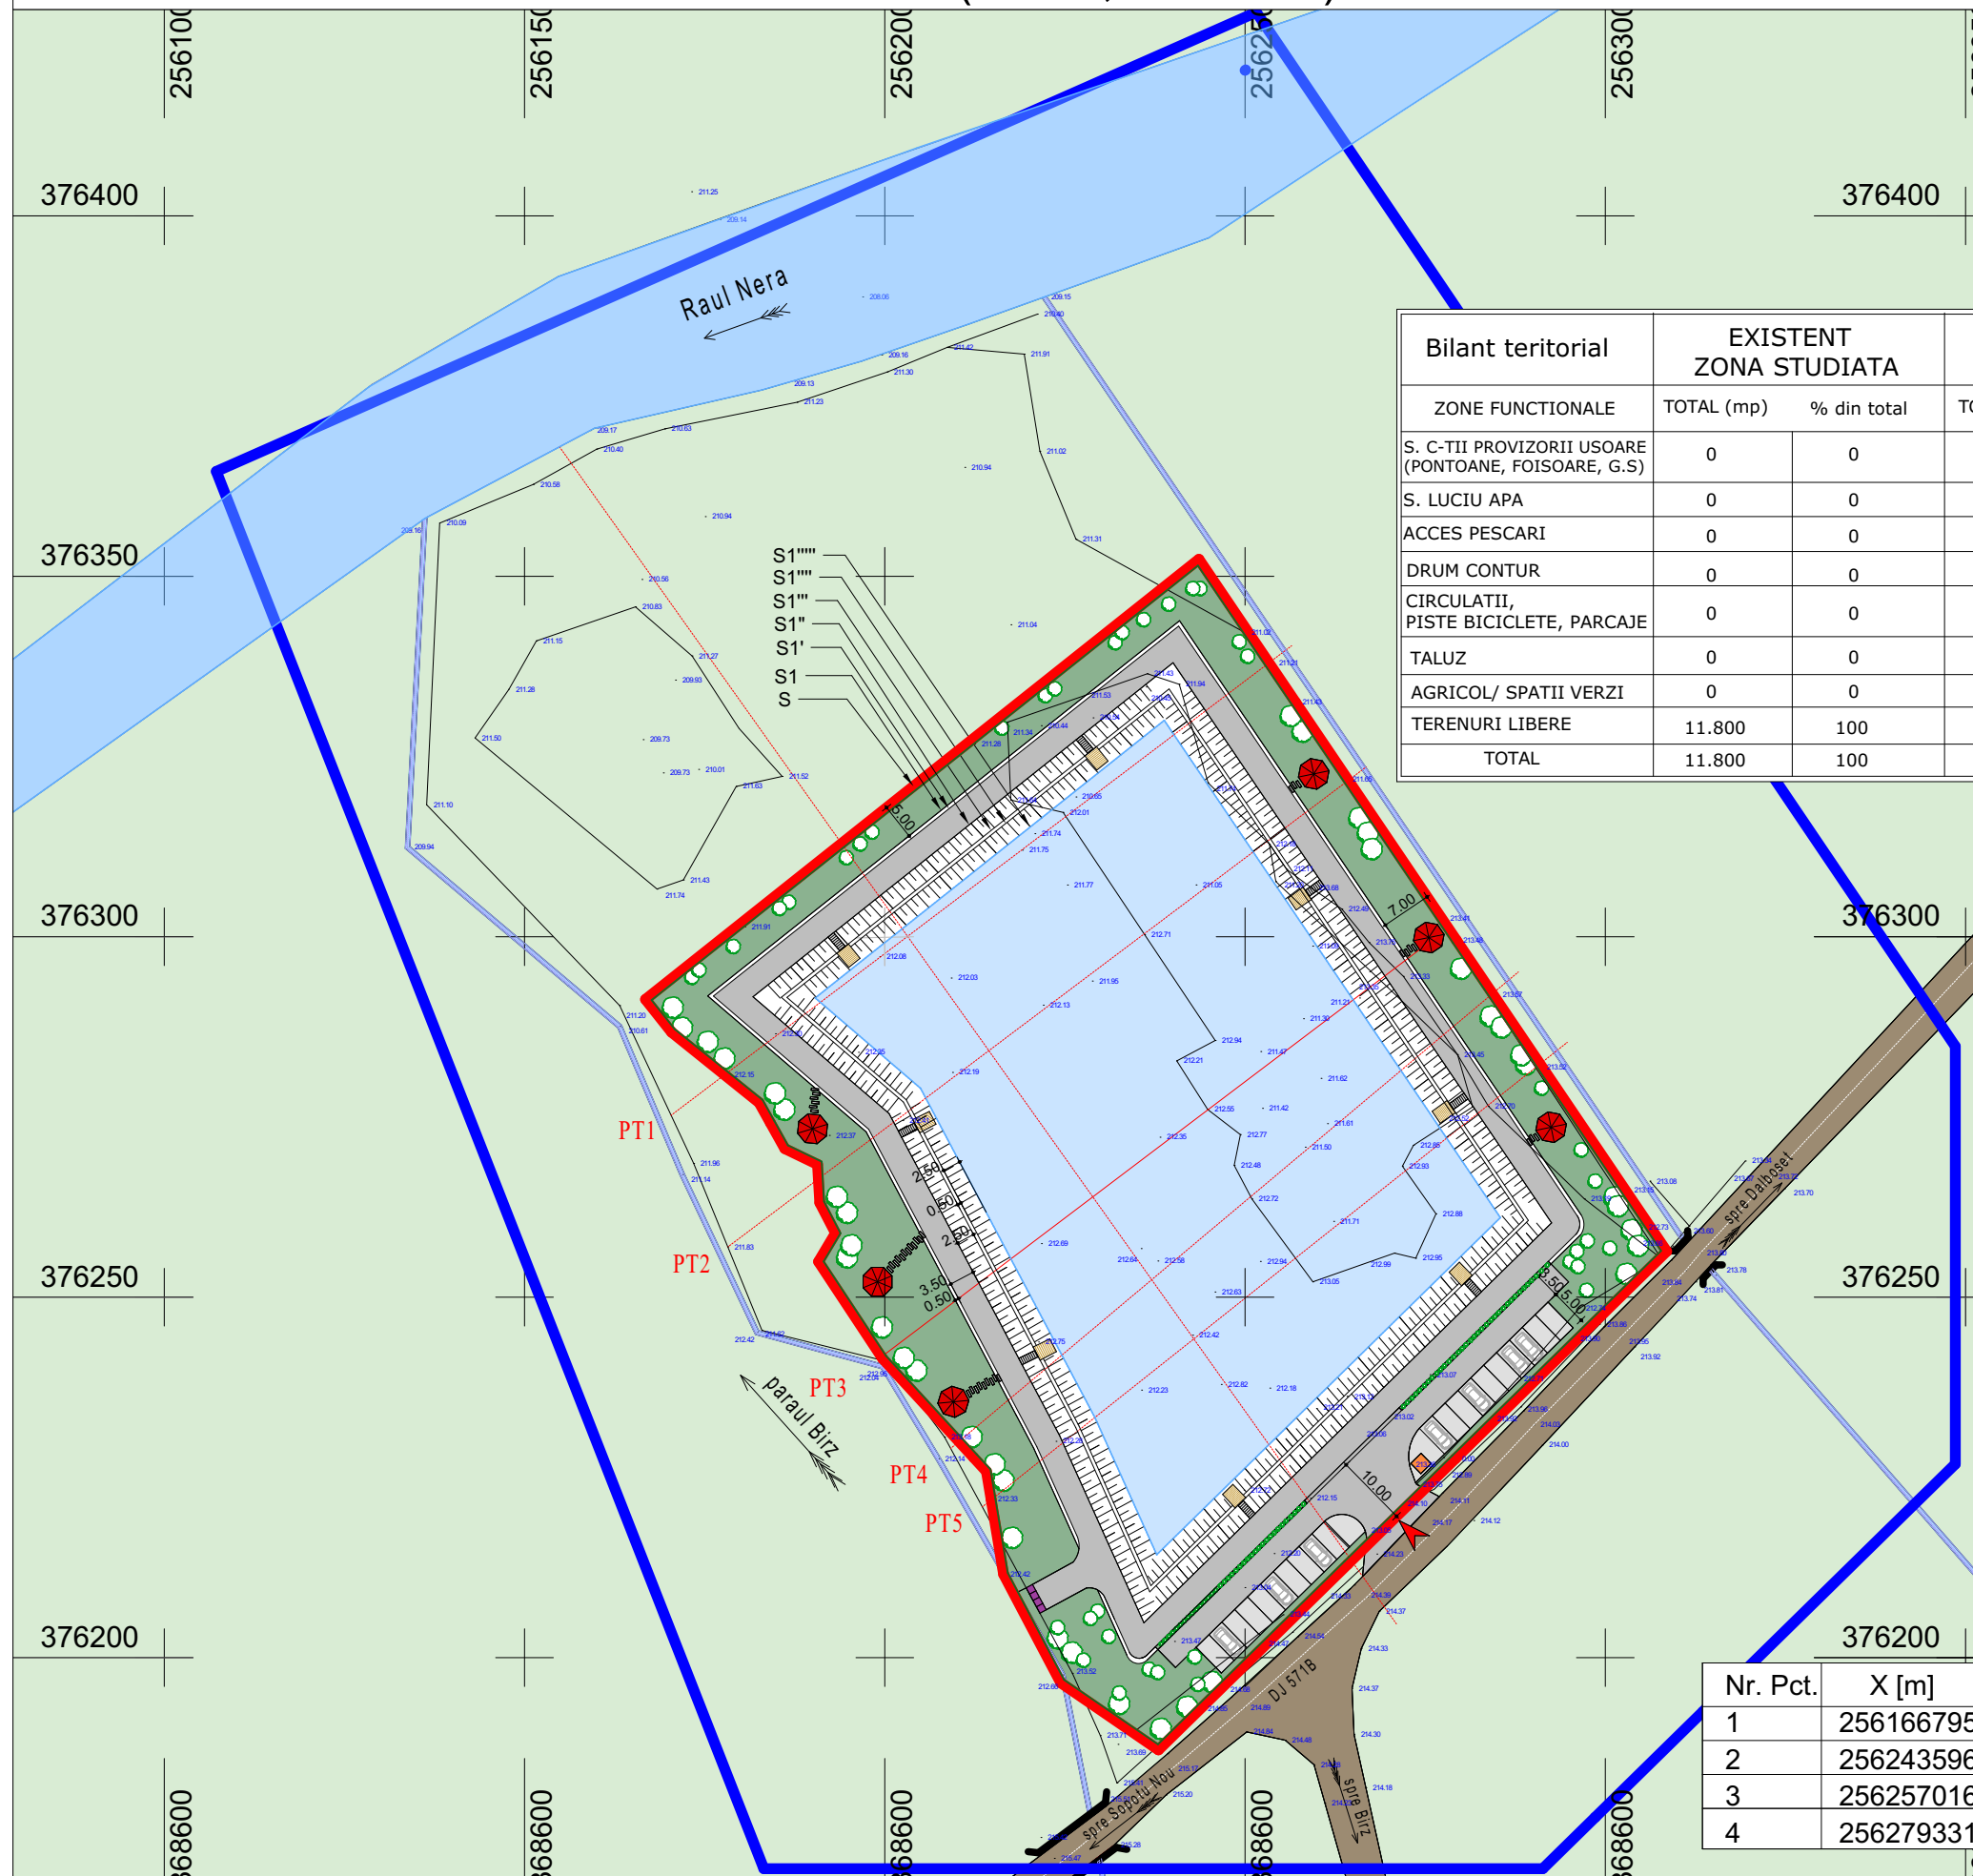

Bilant teritorial	EXISTENT ZONA STUDIATA		PROPUNERE ZONA STUDIATA	
	TOTAL (mp)	% din total	TOTAL (mp)	% din total
S. C-TII PROVIZORII USOARE (PONTOANE, FOISOARE, G.S)	0	0	150	1.27 %
S. LUCIU APA	0	0	6.003	50.87 %
ACCES PESCARI	0	0	850	7.20 %
DRUM CONTUR	0	0	1.320	11.19 %
CIRCULATII, PISTE BICICLETE, PARCAJE	0	0	635	5.38 %
TALUZ	0	0	1.480	12.54 %
AGRICOL/ SPATII VERZI	0	0	1.362	11.55 %
TERENURI LIBERE	11.800	100	0	0
TOTAL	11.800	100	11.800	100

Nr. Pct.	X [m]	Y [m]
1	256166795	376291313
2	256243596	376352360
3	256257016	376332516
4	256279331	376299517

LEGENDA

- limita zonei studiate
- limita parcelei studiate
- iaz piscicol amenajat
- raul Nera/raul Birz
- drum comunal neamenajat
- drum contur / drum acces
- parcare in incinta
- cabina paza
- grupuri sanitare
- foisor agrement
- ponton amenajat
- taluz
- spatiu verde amenajat
- spatiu verde neamenajat
- arbori / arbusti
- acces parcela


BIROU INDIVIDUAL DE ARHITECTURA
ANA - AURA SERDESNIUC
 CARANSEBES, Str. Avram Iancu Nr. 2D, et. 1
 JUPA, Str. Tibiscum Nr. 33 tel. 0744 66 74 34

Specificatie	Nume	Semnatura
Coordonator	arh. Aura SERDESNIUC	
Proiectat	arh. Liane BOLDICI	
Desenat	arh. Liane BOLDICI	
Beneficiar	S.C PHOENIX IMPEX S.R.L	
Amplasament	judet Caras-Severin, comuna Dalboset, extravilan CF Nr. 30012,30013,30014,30015,30016,30017,30018 Dalboset	
Titlu proiect	PLAN URBANISTIC ZONAL - AMENAJARE IAZ PISCICOL - ca urmare a exploatarii produselor de balastiera (nisip si pietris)	
Faza	P.U.Z	Scara: 1:1000
Titlu plansa	MOBILARE URBANISTICA	
Nr. pr./data	398/11.2017	Plansa: 03