


# P.U.Z - PLAN URBANISTIC ZONAL

## AMENAJARE IAZ PISCICOL, CA URMARE A EXPLOATARII PRODUSELOR DE BALASTIERA (NISIP, PIETRIS)

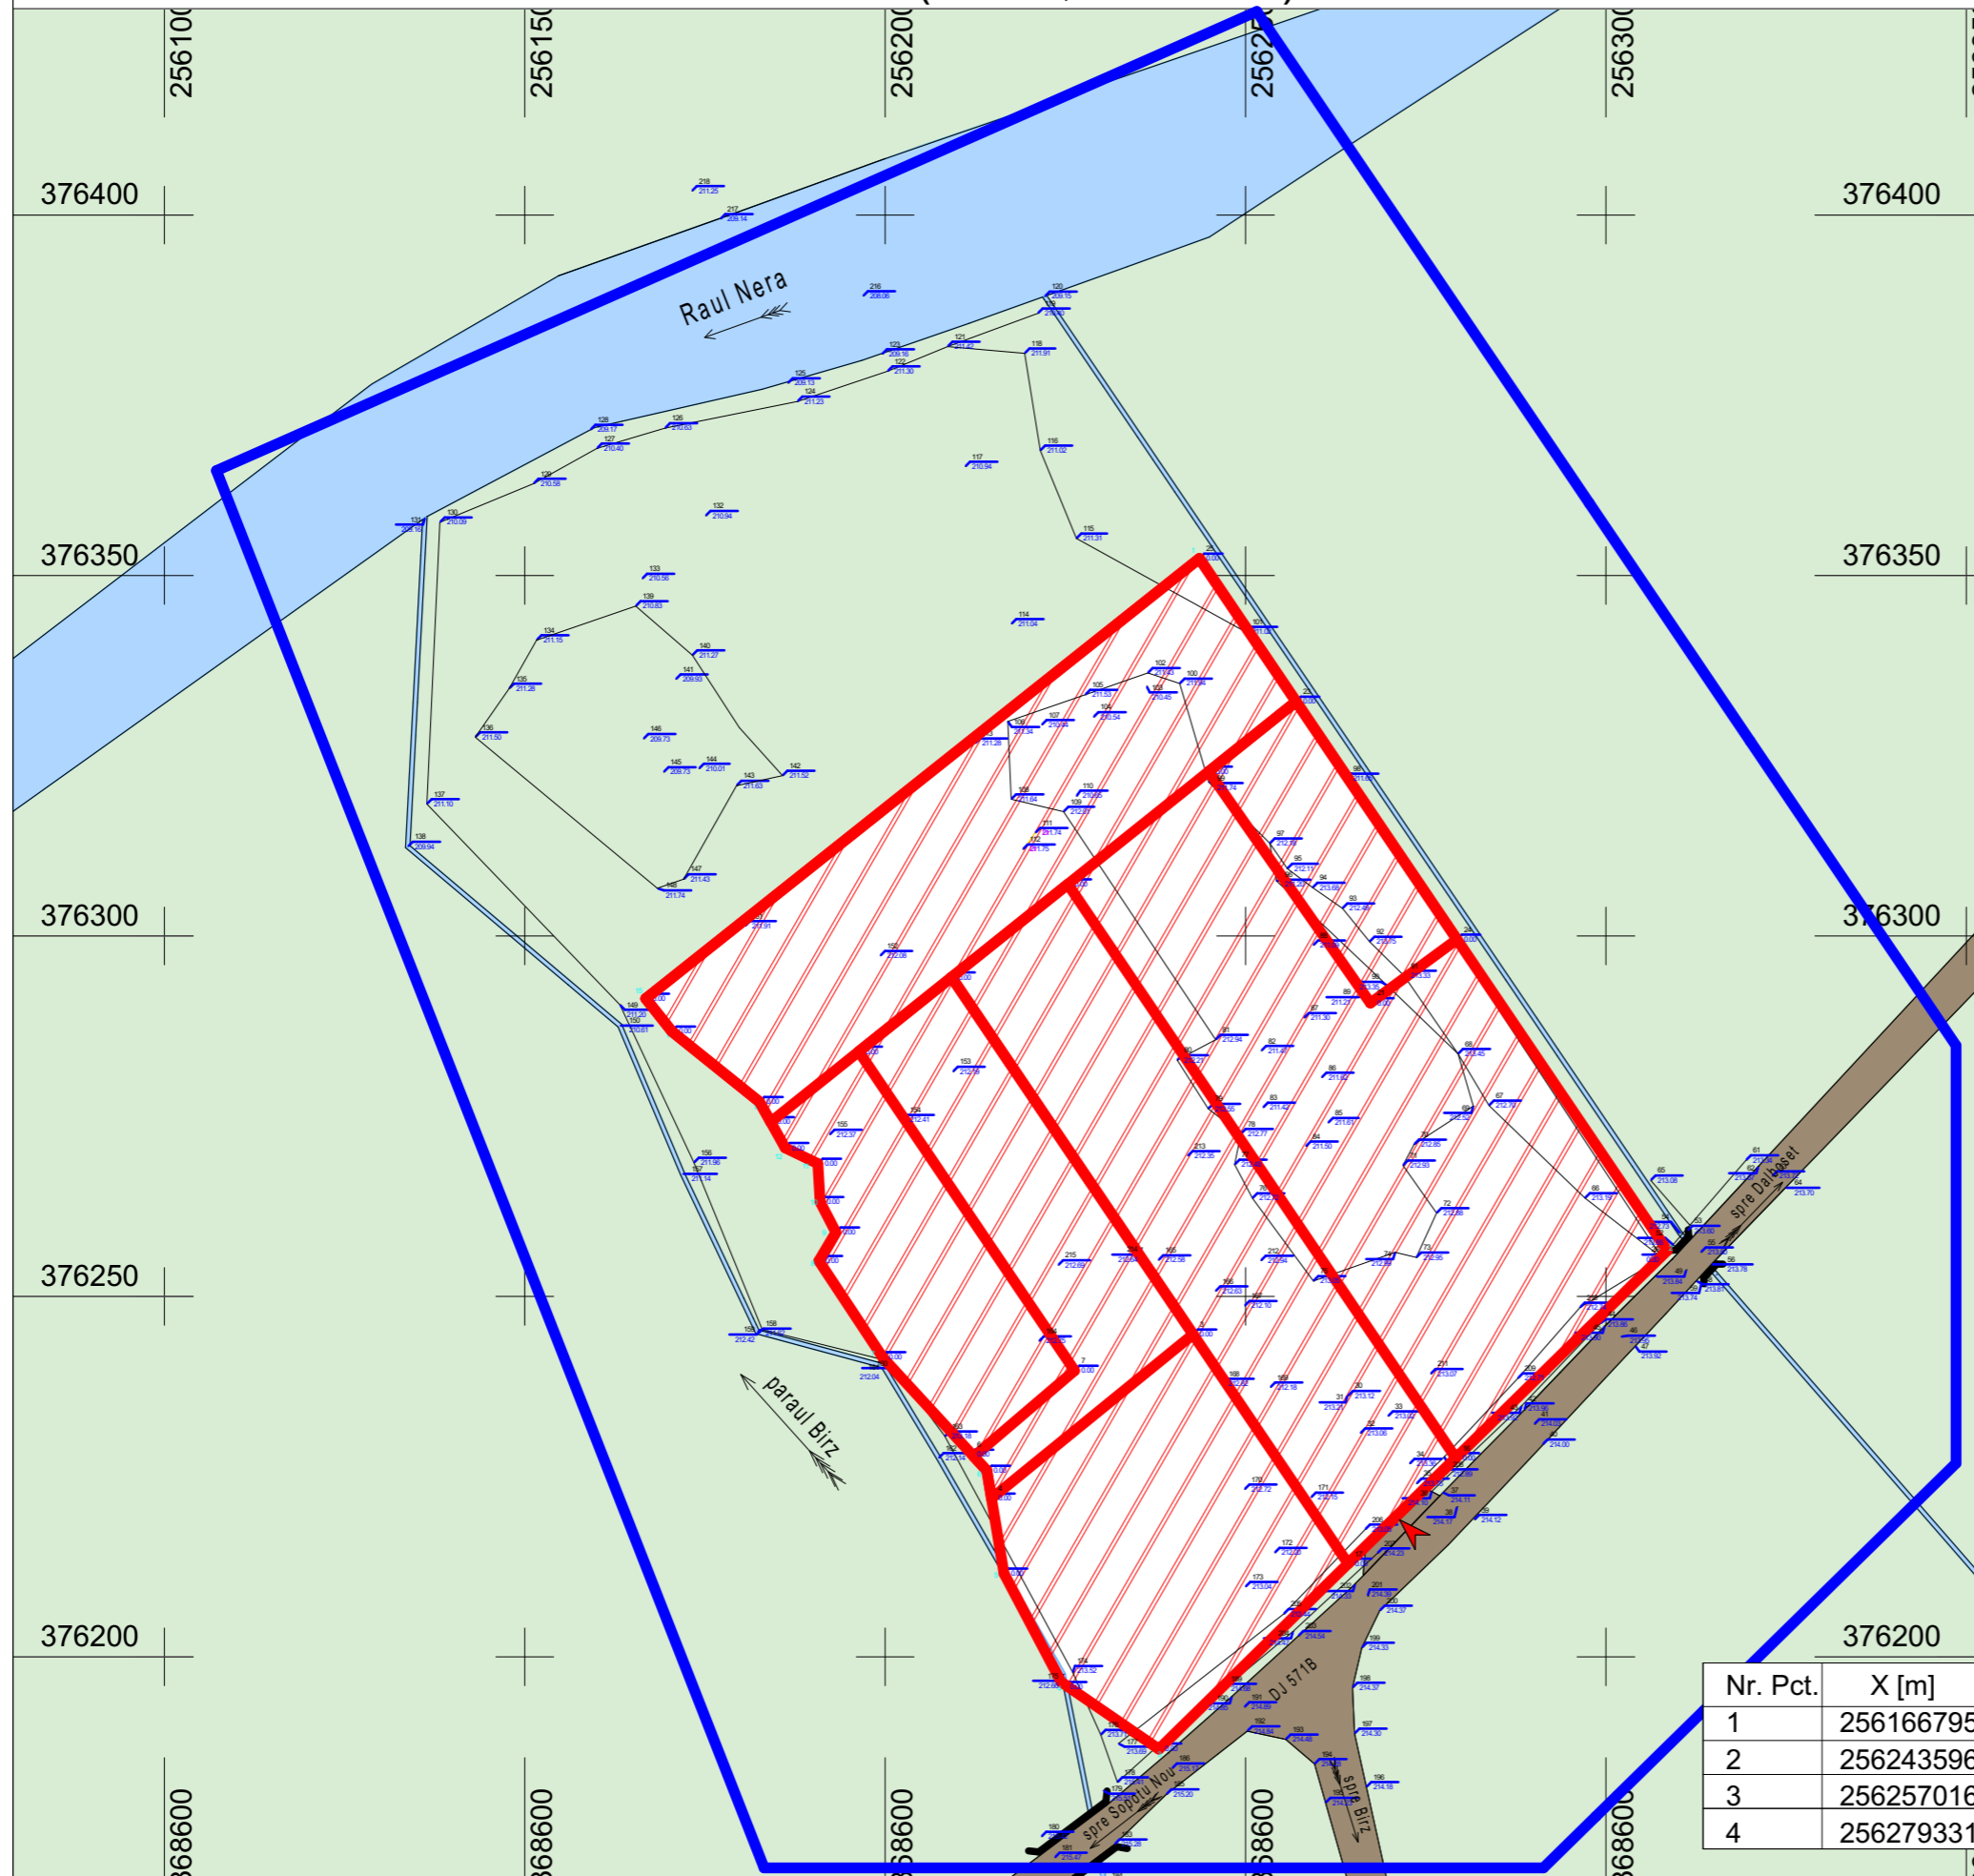

### LEGENDA

- limita zonei studiate
- limita parcelei studiate
- zona studiată
- raul Nera/raul Birz
- drum comunal neamenajat
- spatiu verde neamenajat
- acces parcela



**BIROU INDIVIDUAL DE ARHITECTURA**  
**ANA - AURA SERDESNIUC**  
 CARANSEBES, Str. Avram Iancu Nr. 2D, et. 1  
 JUPA, Str. Tibiscum Nr. 33 tel. 0744 66 74 34

Specificatie	Nume	Semnatura
Coordonator	arh. Aura SERDESNIUC	
Proiectat	arh. Liane BOLDICI	
Desenat	arh. Liane BOLDICI	
Beneficiar	<b>S.C PHOENIX IMPEX S.R.L</b>	
Amplasament	judet Caras-Severin, comuna Dalboset, extravilan CF Nr. 30012,30013,30014,30015,30016,30017,30018 Dalboset	
Titlu proiect	PLAN URBANISTIC ZONAL - AMENAJARE IAZ PISCICOL - ca urmare a exploatarii produselor de balastiera (nisip si pietris)	
Faza	<b>P.U.Z</b>	Scara: <b>1:1000</b>
Titlu plansa	<b>SITUATIA EXISTENTA</b>	
Nr. pr./data	398/11.2017	Plansa: 02

Nr. Pct.	X [m]	Y [m]
1	256166795	376291313
2	256243596	376352360
3	256257016	376332516
4	256279331	376299517