


Plan de incadrare in zona  
Scara 1:5000

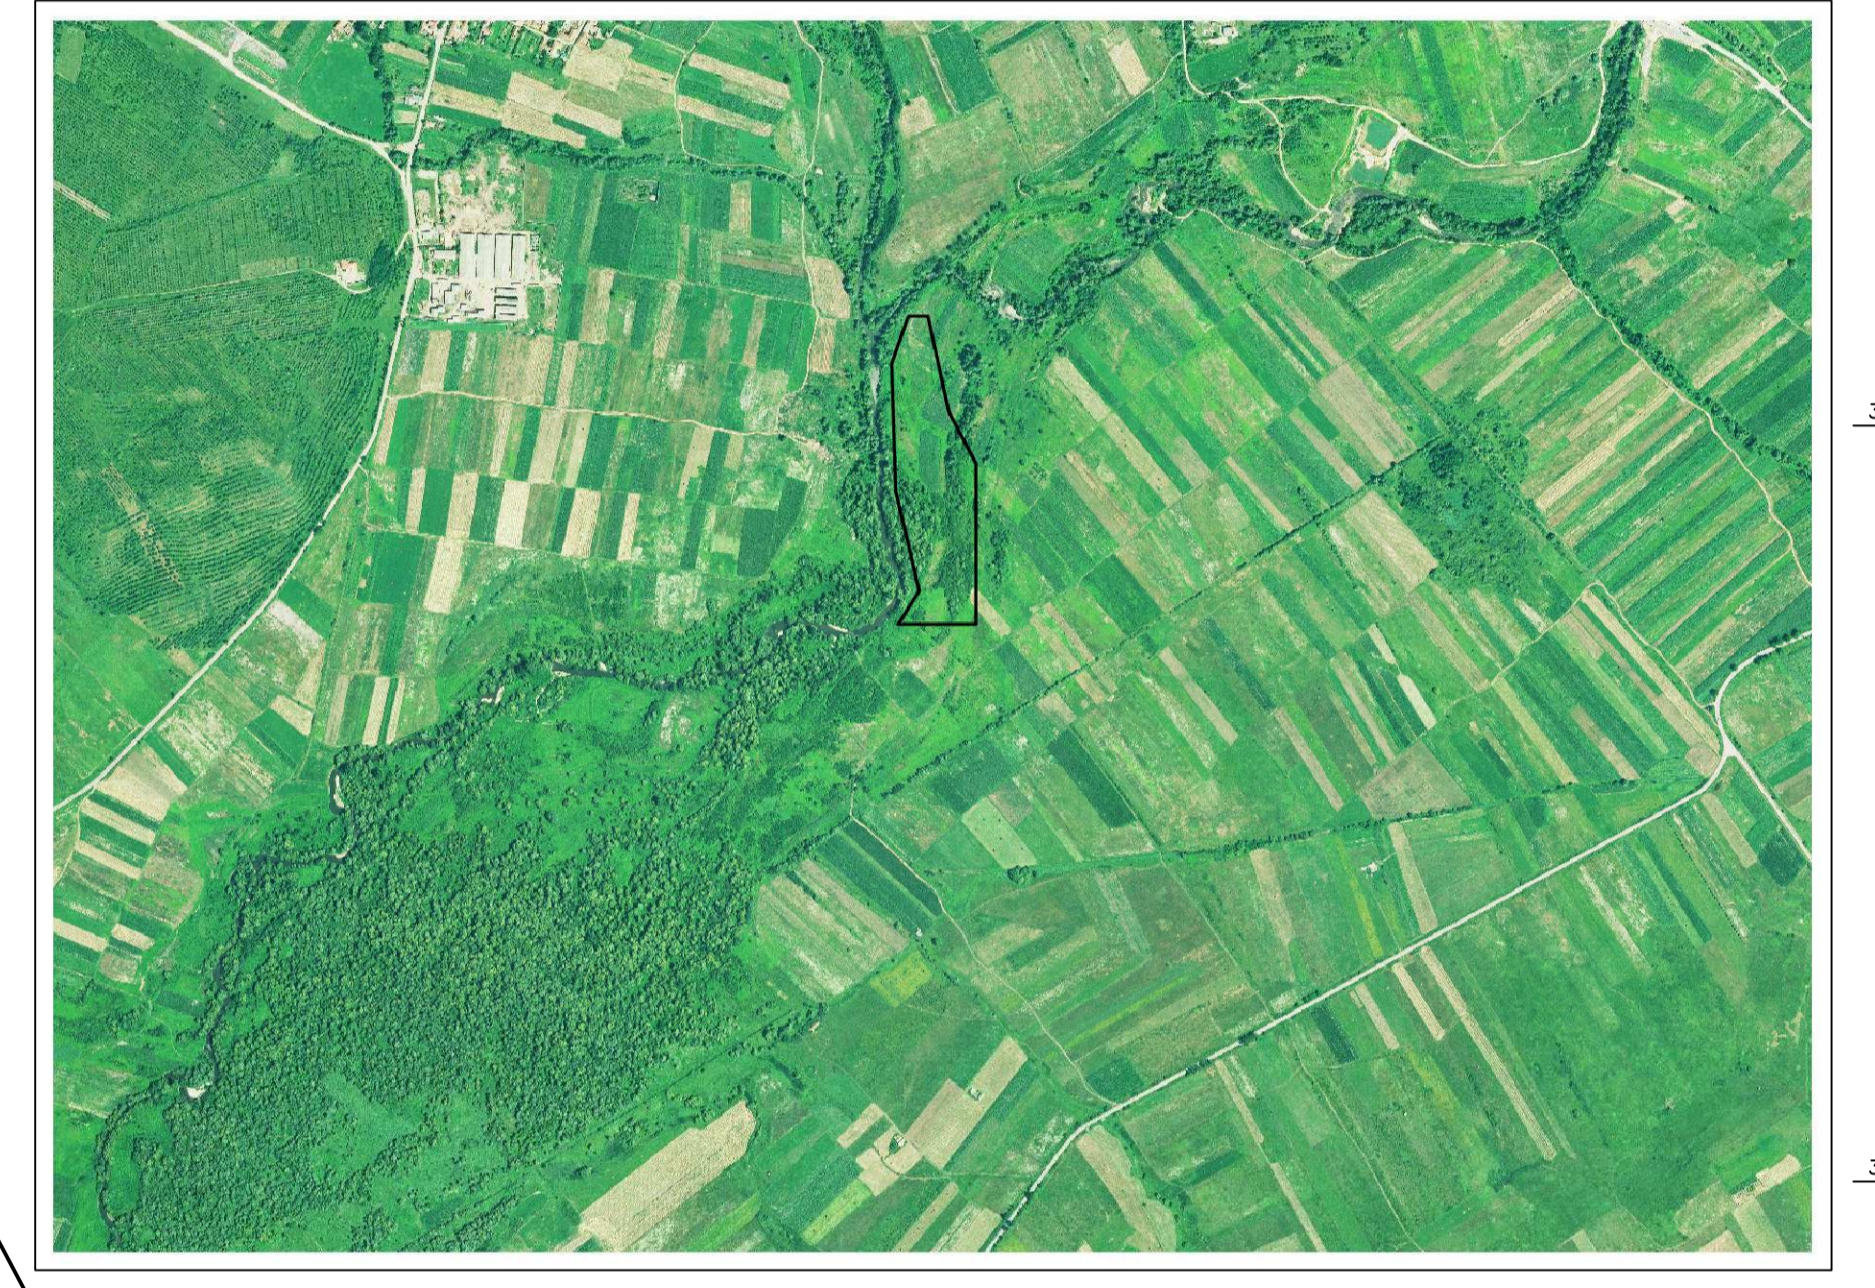

LEGENDA  
— linia perimetru  
+ 237.06 cota teren  
— sens curgere apa  
— offset 15 mp de la malul raului

INVENTAR DE COORDONATE AMPLASAMENT STUDIAT		
Pct.	Nord(X)	Est(Y)
1	383435.000	263560.000
2	383520.000	263535.000
3	383680.000	263500.000
4	383680.000	263468.771
5	383600.000	263440.308
6	383390.000	263447.252
7	383224.538	263486.187
8	383170.000	263451.362
9	383170.000	263580.000
S=51540.144mp		

1:500  
2 cm pe plan = 10 m pe teren

Executant:	PFA ALBAI NELU Tel. 0722 412 821 E-mail: albai.nelu@yahoo.com	Beneficiar:	S.C. ROMAT SPEED S.R.L.
Semnatura si stampila		Denumire proiect: Exploatare aur din aluvuni perimetrul "LUNCA BANIEI"	
Nume si Prenume Semnatura		Adresa imobilului studiat	
Ridicarea topografica	Albai Nelu		
Producerea datelor si desenarii	Barna Lucian		
Scara	Data	Supraf. studiata (mp)	
1:500	12.12.2017	51540	
Sistem de proiectie: Stereov. 70			

