

P.U.Z

PLAN URBANISTIC ZONAL
CONSTRUIRE SHROT


LEGENDA

- Limita perimetru proprietate
- Imprejmuire proiectata
- Drum national
- Zona protectie D.N.
- Drum de exploatare
- Drum de exploatare-modernizat

- Teren arabil
- Zonă unitati productie /prestari servicii/comert
 - Dezvoltare activitate - etapa 2
 - Zonă verde
 - Circulatie de incinta


Lista cu dotări /obiectiv:

- hala shrot
- Foraj apa
- generator electric
- Spatiu depozitare/vanzare masini
- Bazin vidanjabil
- Spatiu extindere etapa 2.

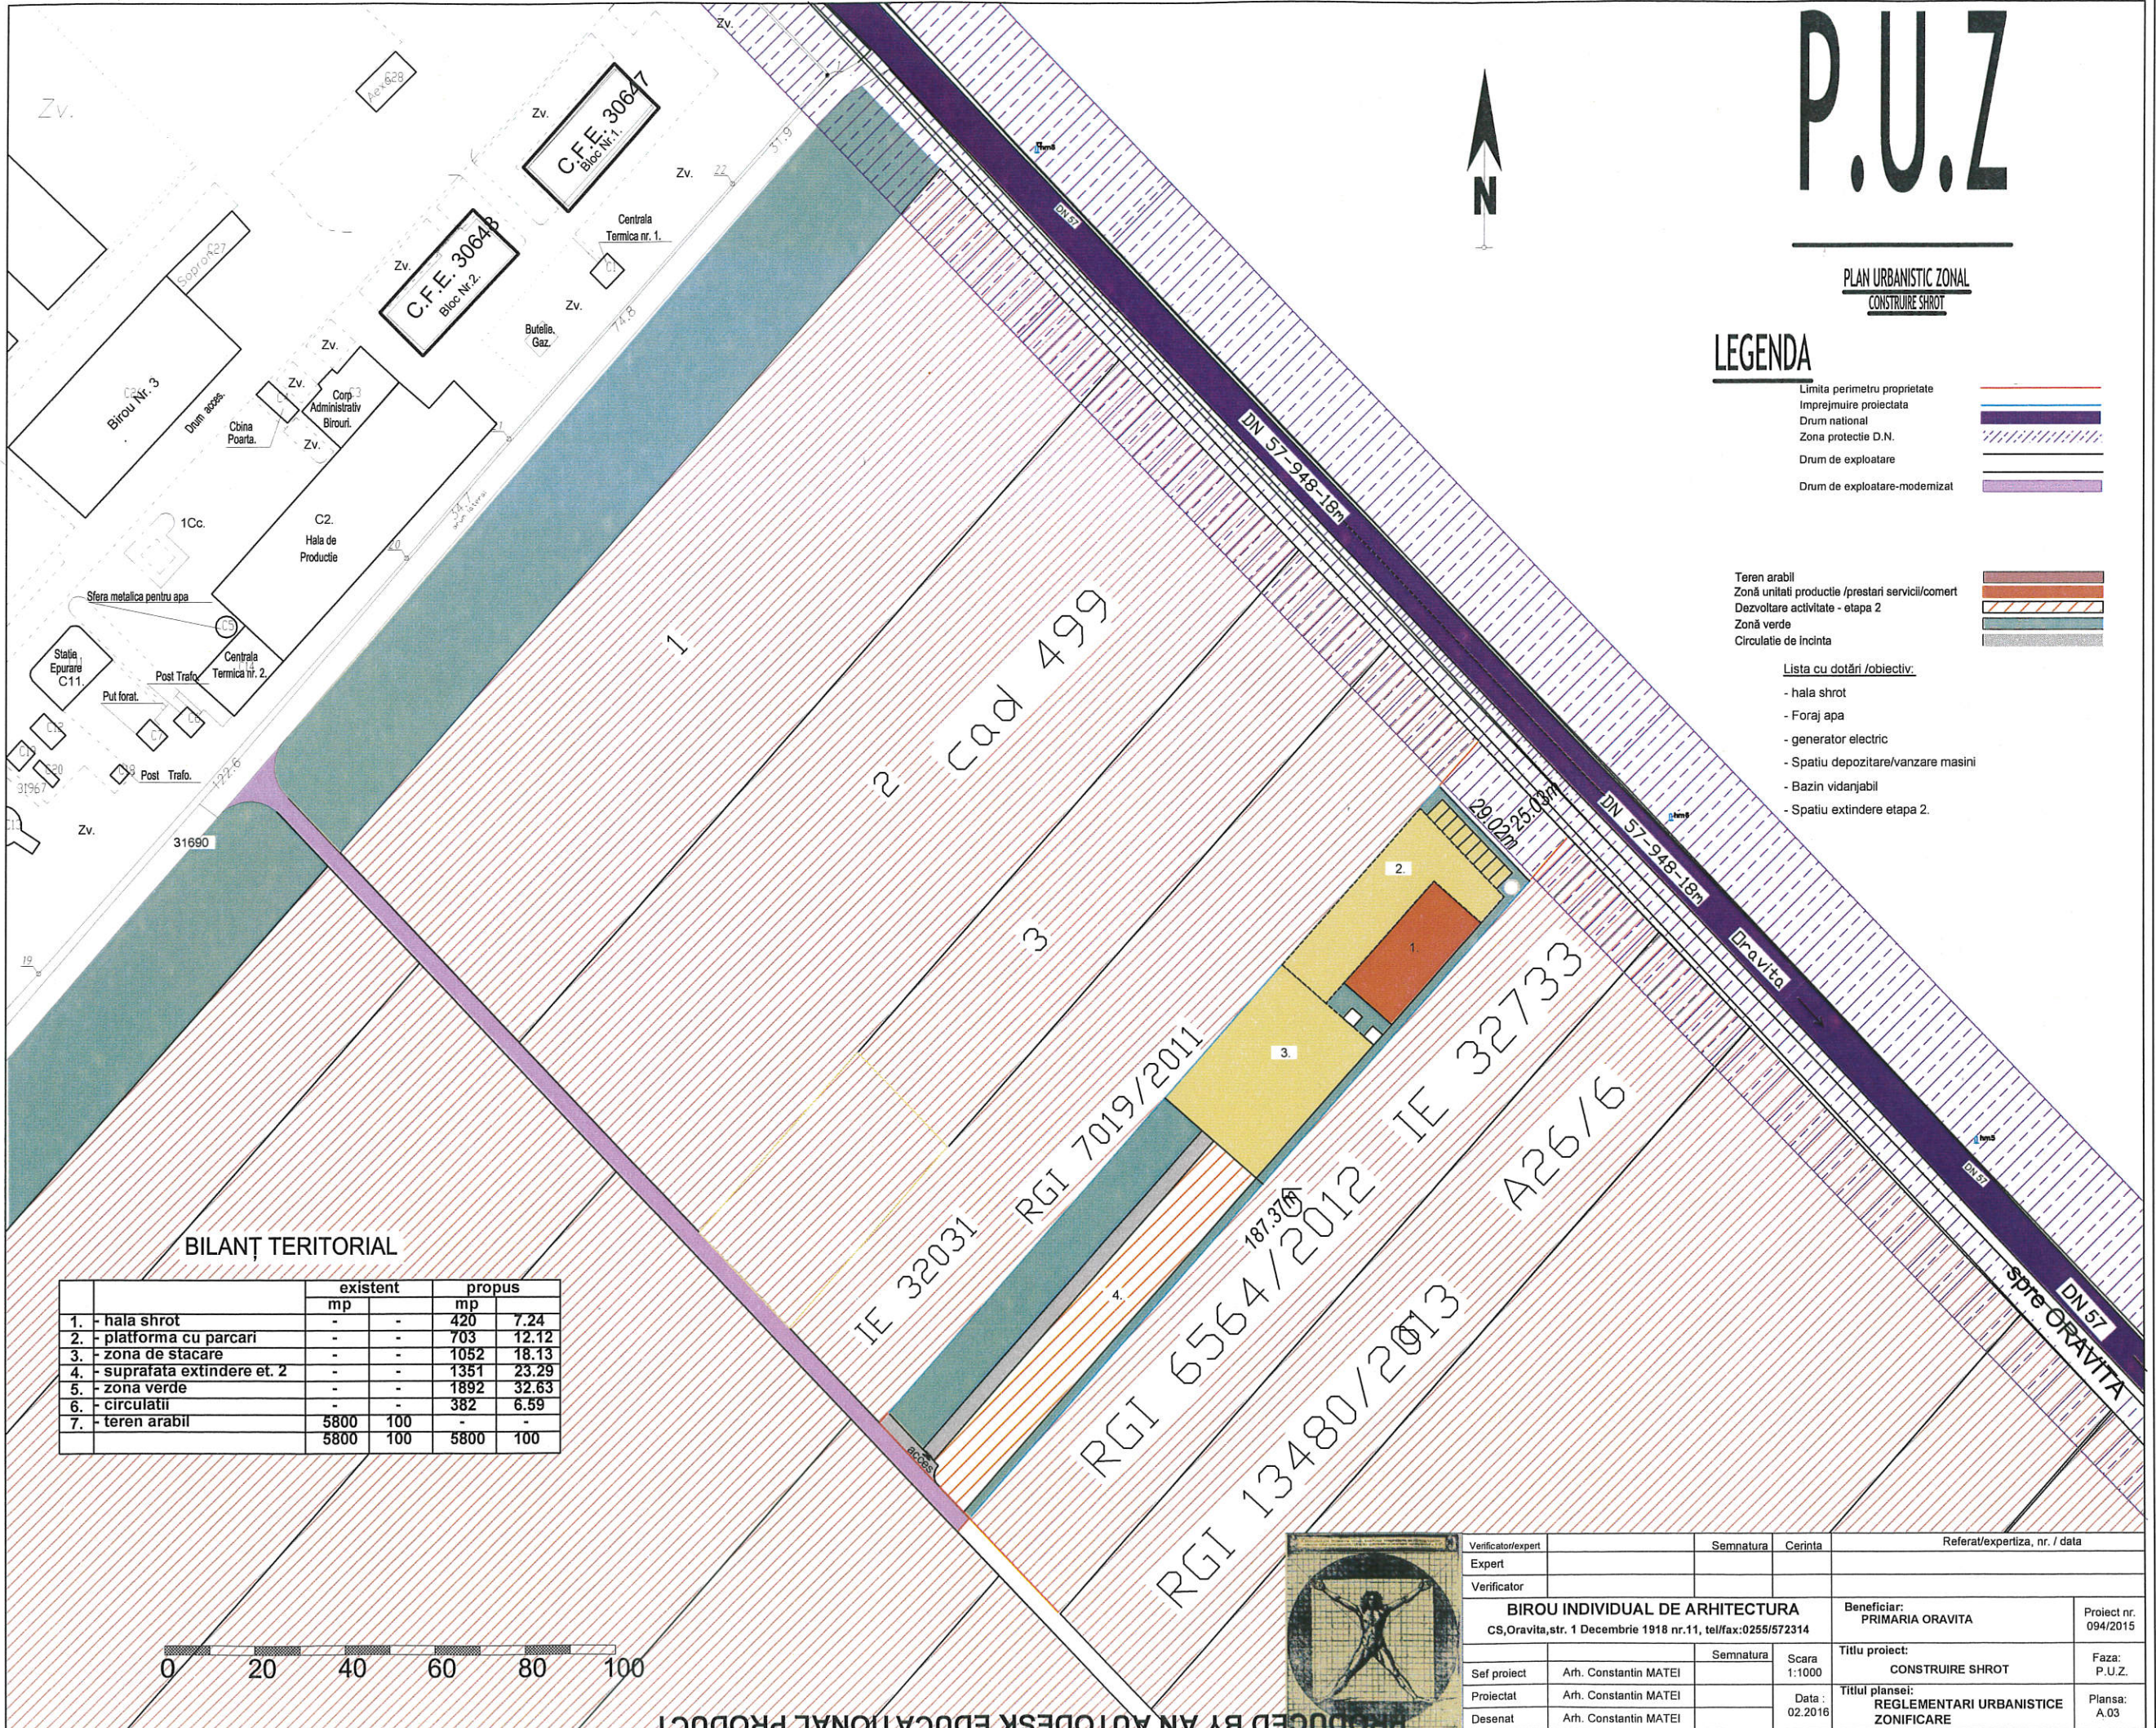

BILANȚ TERITORIAL

	existent		propus	
	mp	ha	mp	ha
1. - hala shrot	-	-	420	7.24
2. - platforma cu parcare	-	-	703	12.12
3. - zona de stacare	-	-	1052	18.13
4. - suprafata extindere et. 2	-	-	1351	23.29
5. - zona verde	-	-	1892	32.63
6. - circulatii	-	-	382	6.59
7. - teren arabil	5800	100	-	-
	5800	100	5800	100

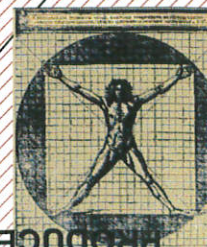

Verificator/expert	Semnatura	Cerinta	Referat/expertiza, nr. / data	
Expert				
Verificator				
BIROU INDIVIDUAL DE ARHITECTURA CS,Oravita, str. 1 Decembrie 1918 nr.11, tel/fax:0255/572314			Beneficiar: PRIMARIA ORAVITA	Proiect nr. 094/2015
Sef proiect	Arh. Constantin MATEI	Semnatura	Scara 1:1000	Titlu proiect: CONSTRUIRE SHROT
Proiectat	Arh. Constantin MATEI		Data: 02.2016	Faza: P.U.Z.
Desenat	Arh. Constantin MATEI			Titlu planse: REGLEMENTARI URBANISTICE ZONIFICARE
				Plansa: A.03